



 


FRONT ELEVATION


SCALE 1:100

- MATERIALS:
- WR: White Render
 - MGR: Medium Grey Render
 - TC: Travertine Cladding
 - WAA: White Aluminum Apertures
 - WWIR: White Wrought Iron Railing
 - TMD: Timber Main Door
 - PUOD: Polyurethane Up and Over Door

 

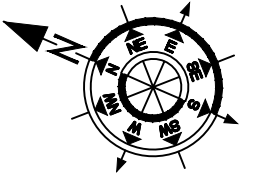

TRIQ KEMMUNA

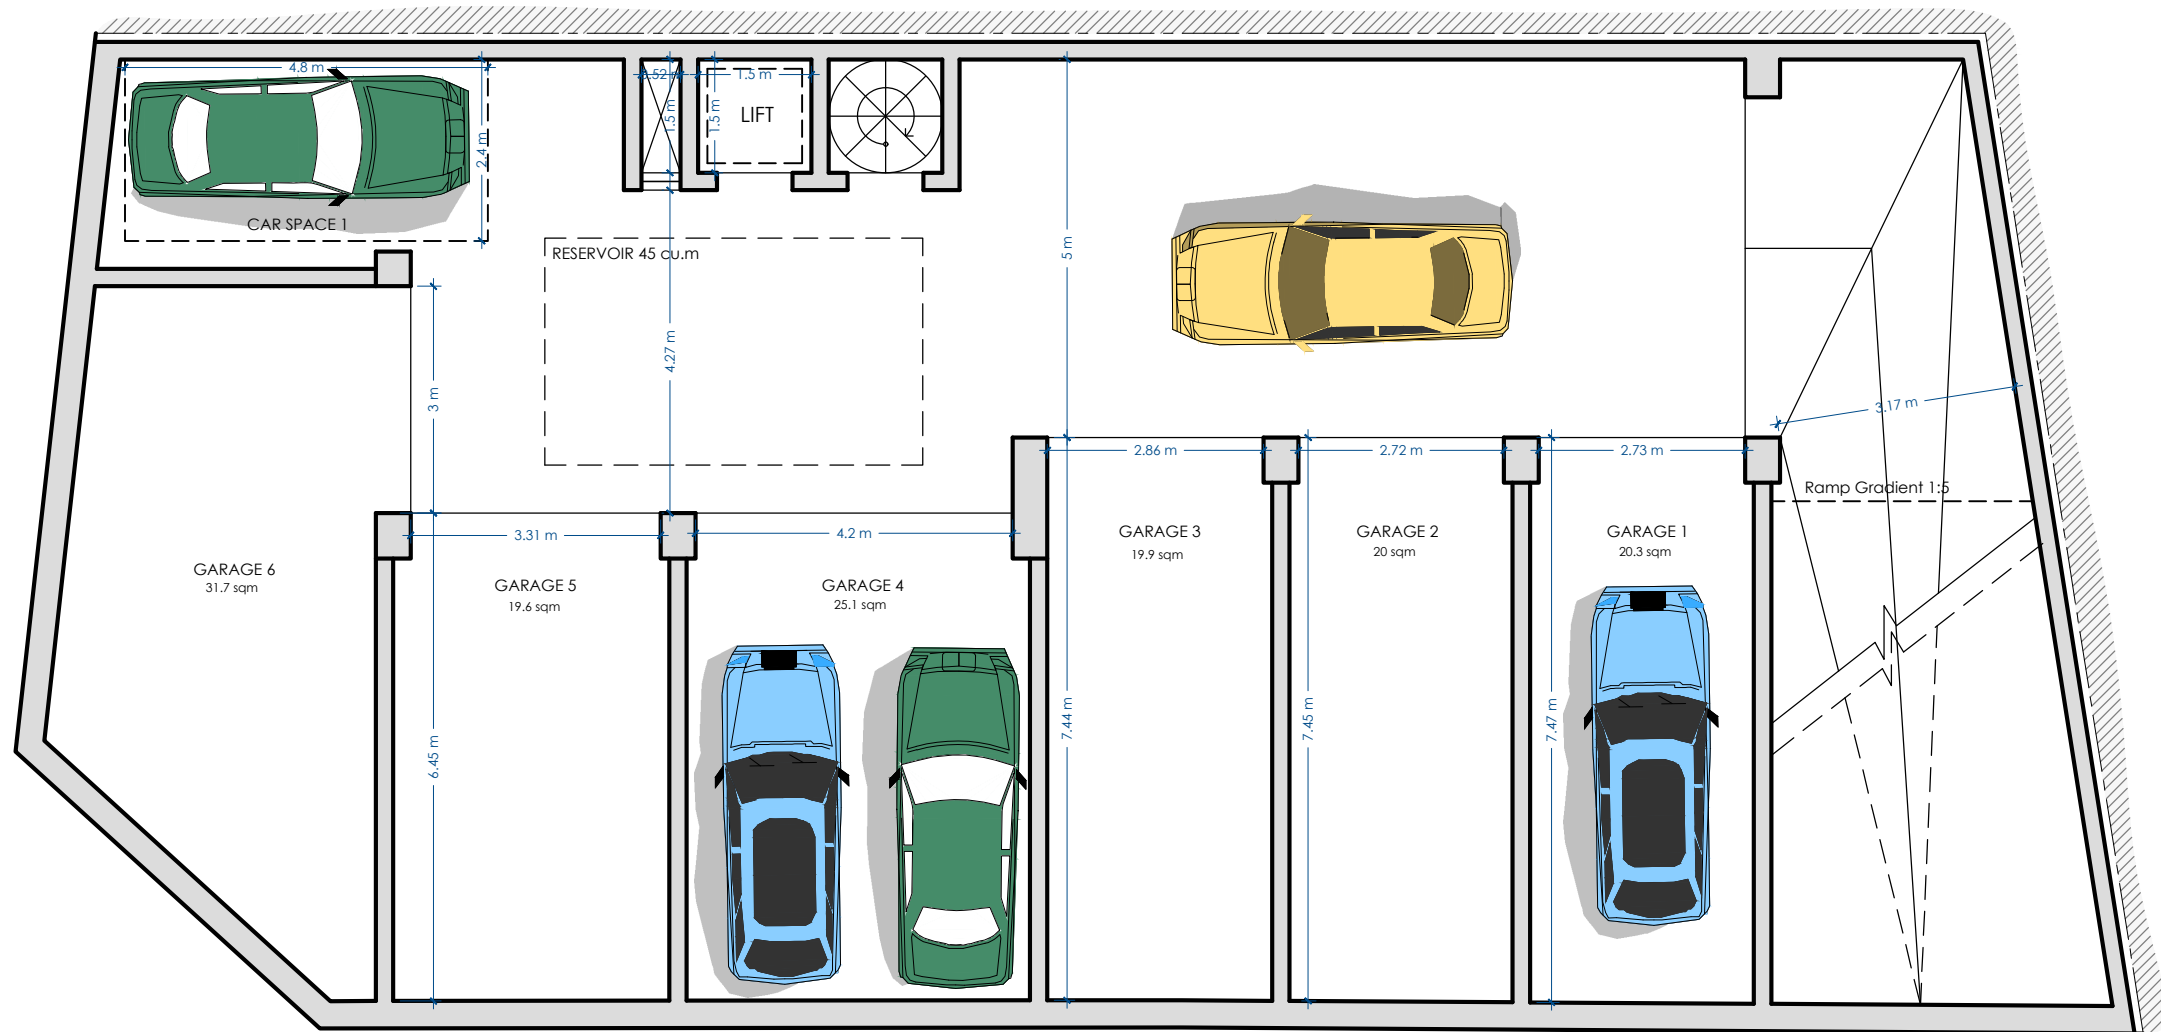


LOWER BASEMENT


SCALE 1:100

TRIQ MALTA



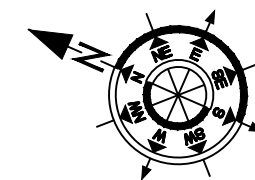


TRIQ KEMMUNA

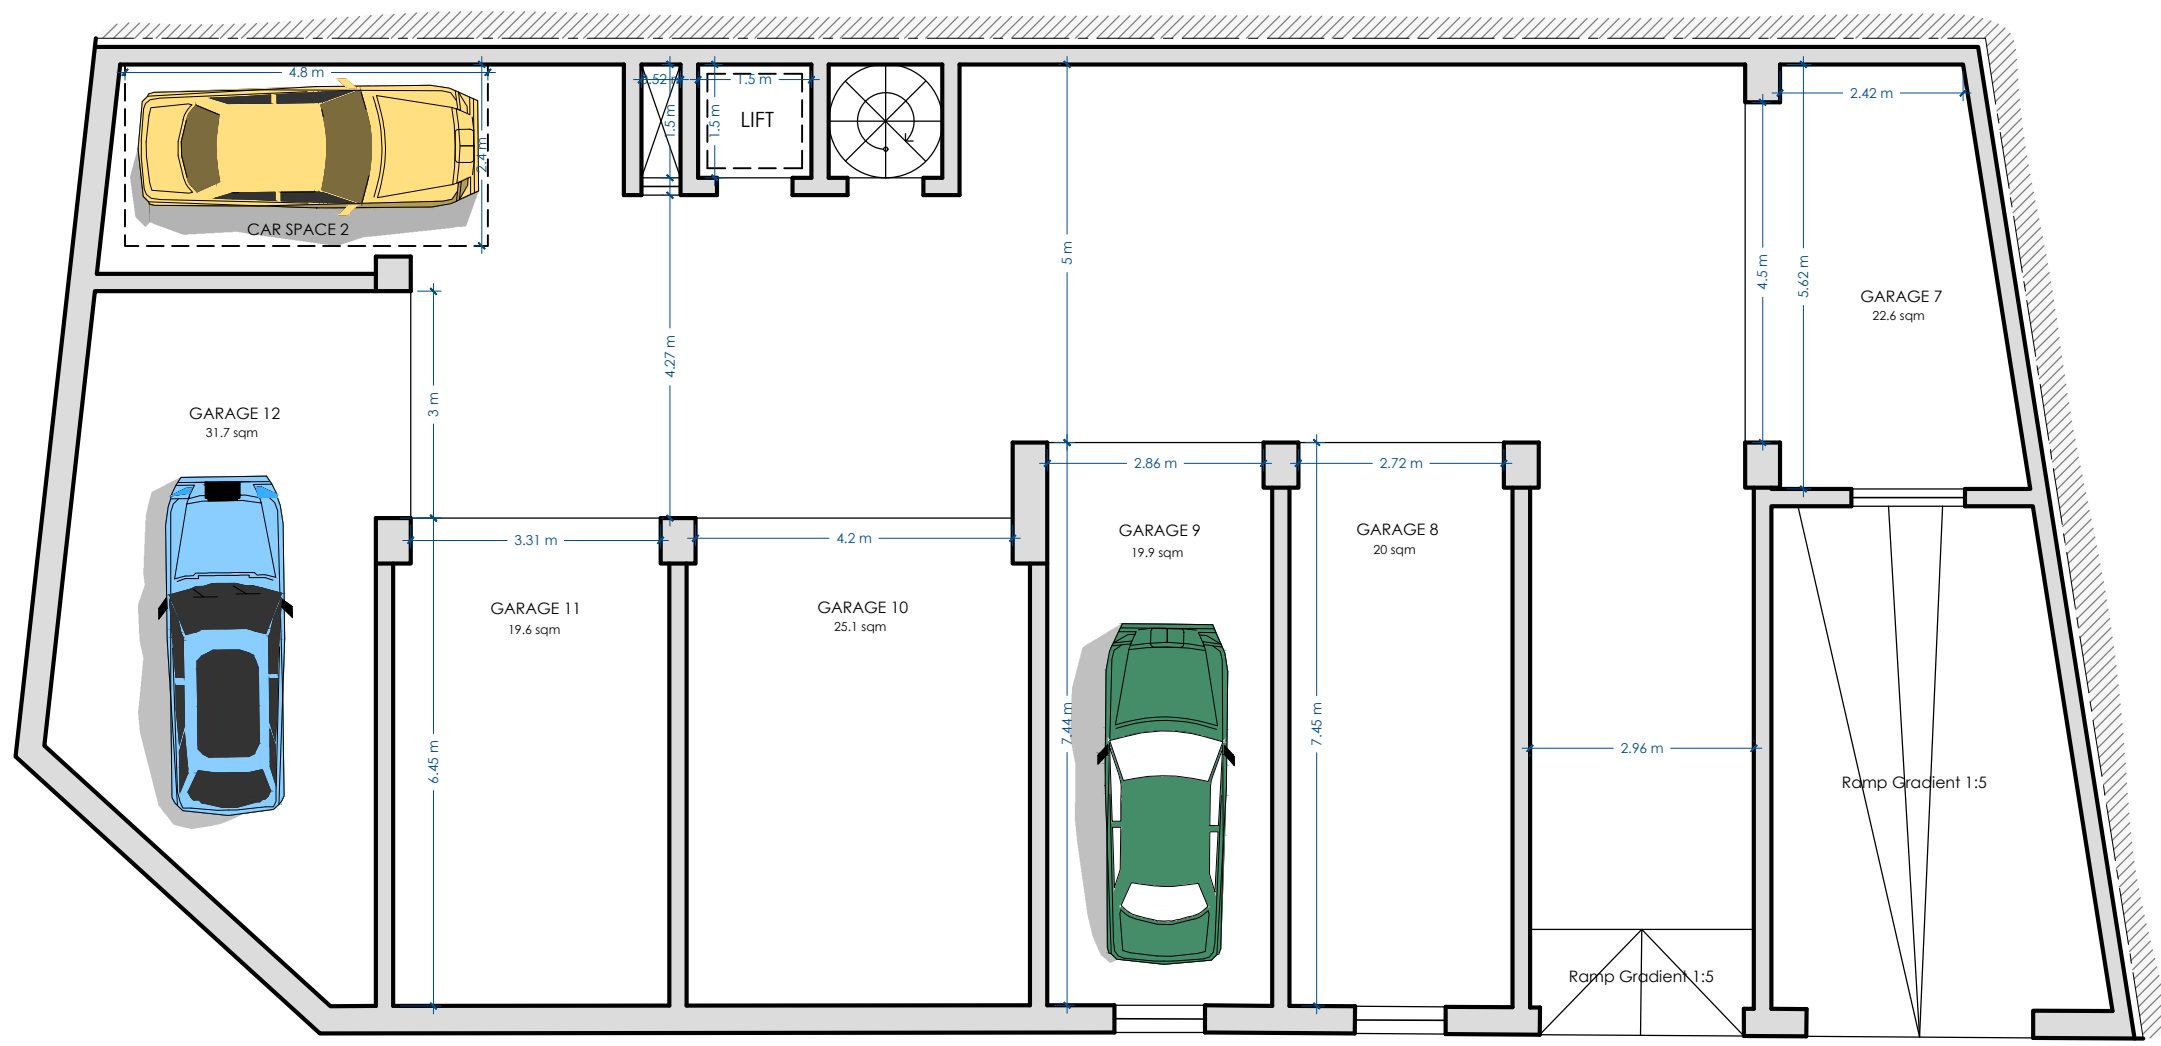


TRIQ MALTA


UPPER BASEMENT

SCALE 1:100

 

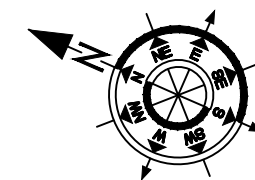


TRIQ KEMMUNA


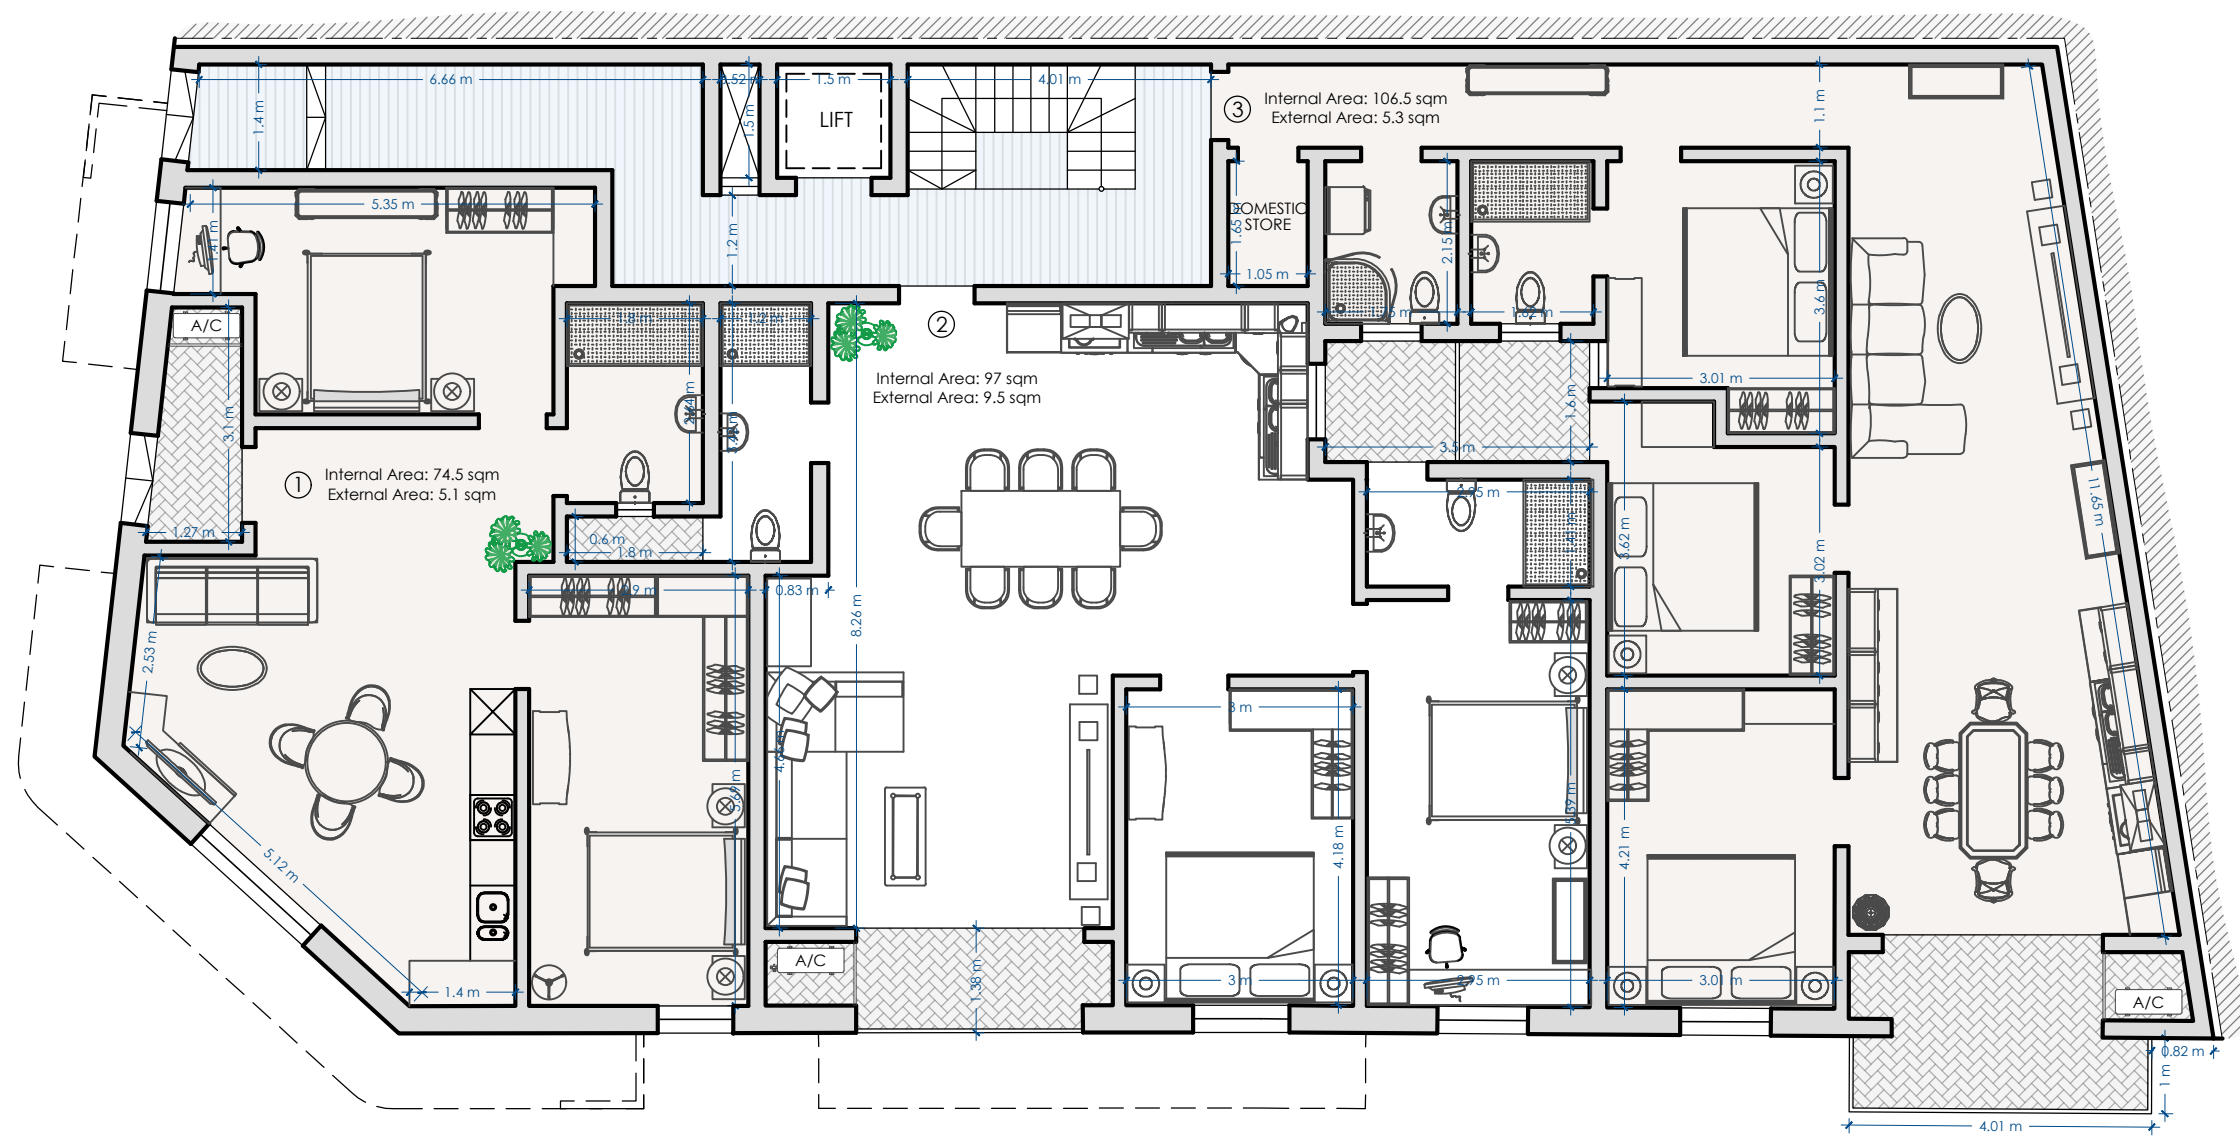


TRIQ MALTA


GROUND FLOOR



SCALE 1:100

 

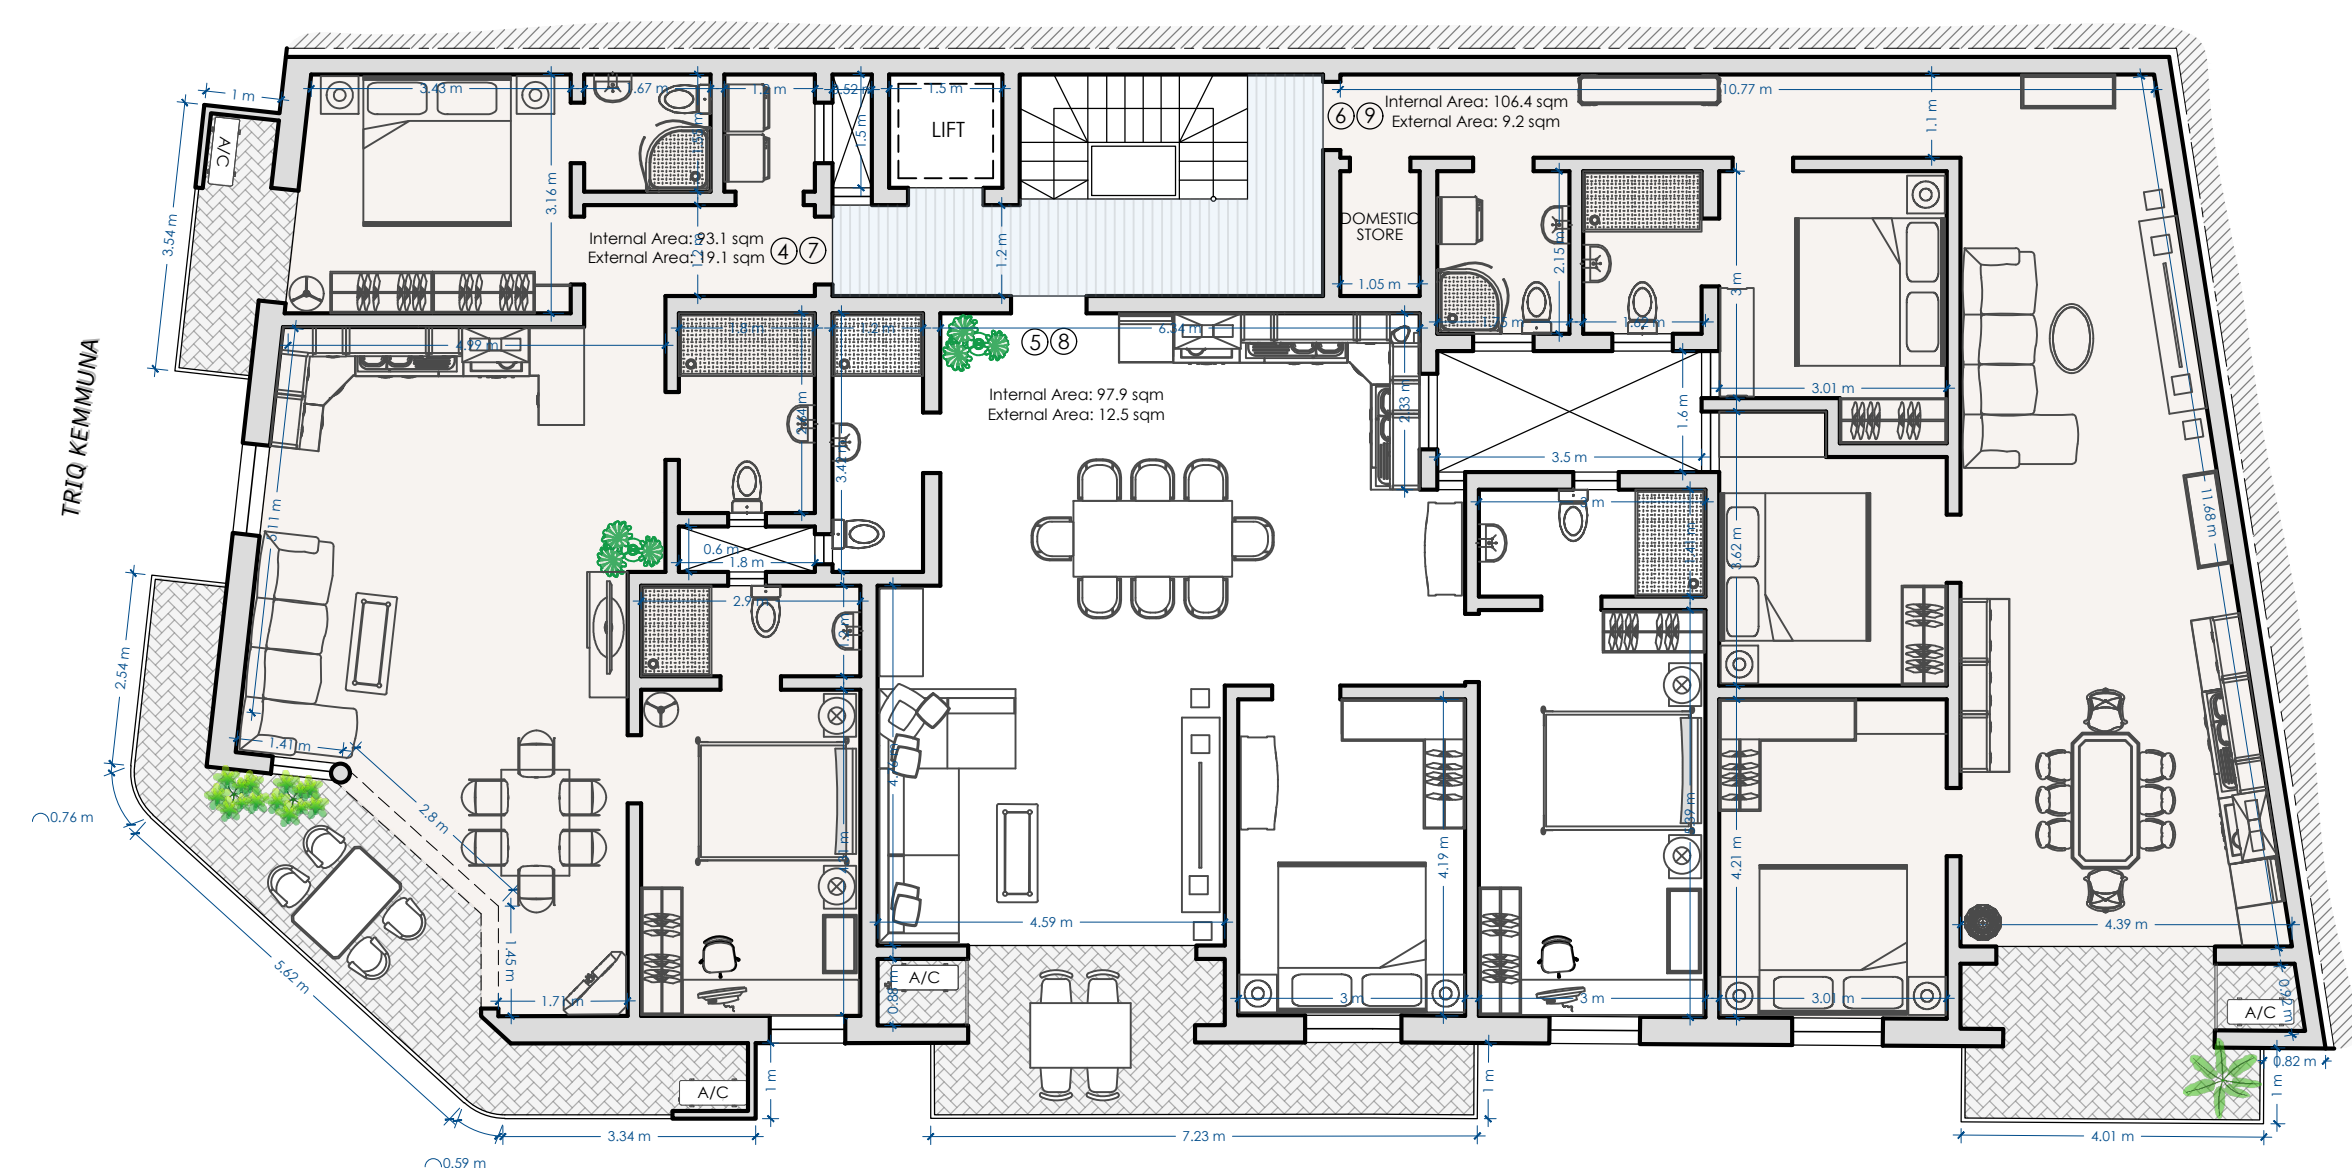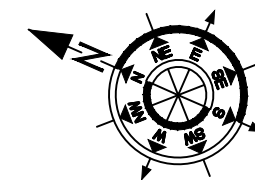

FIRST & SECOND FLOOR
SCALE 1:100


 


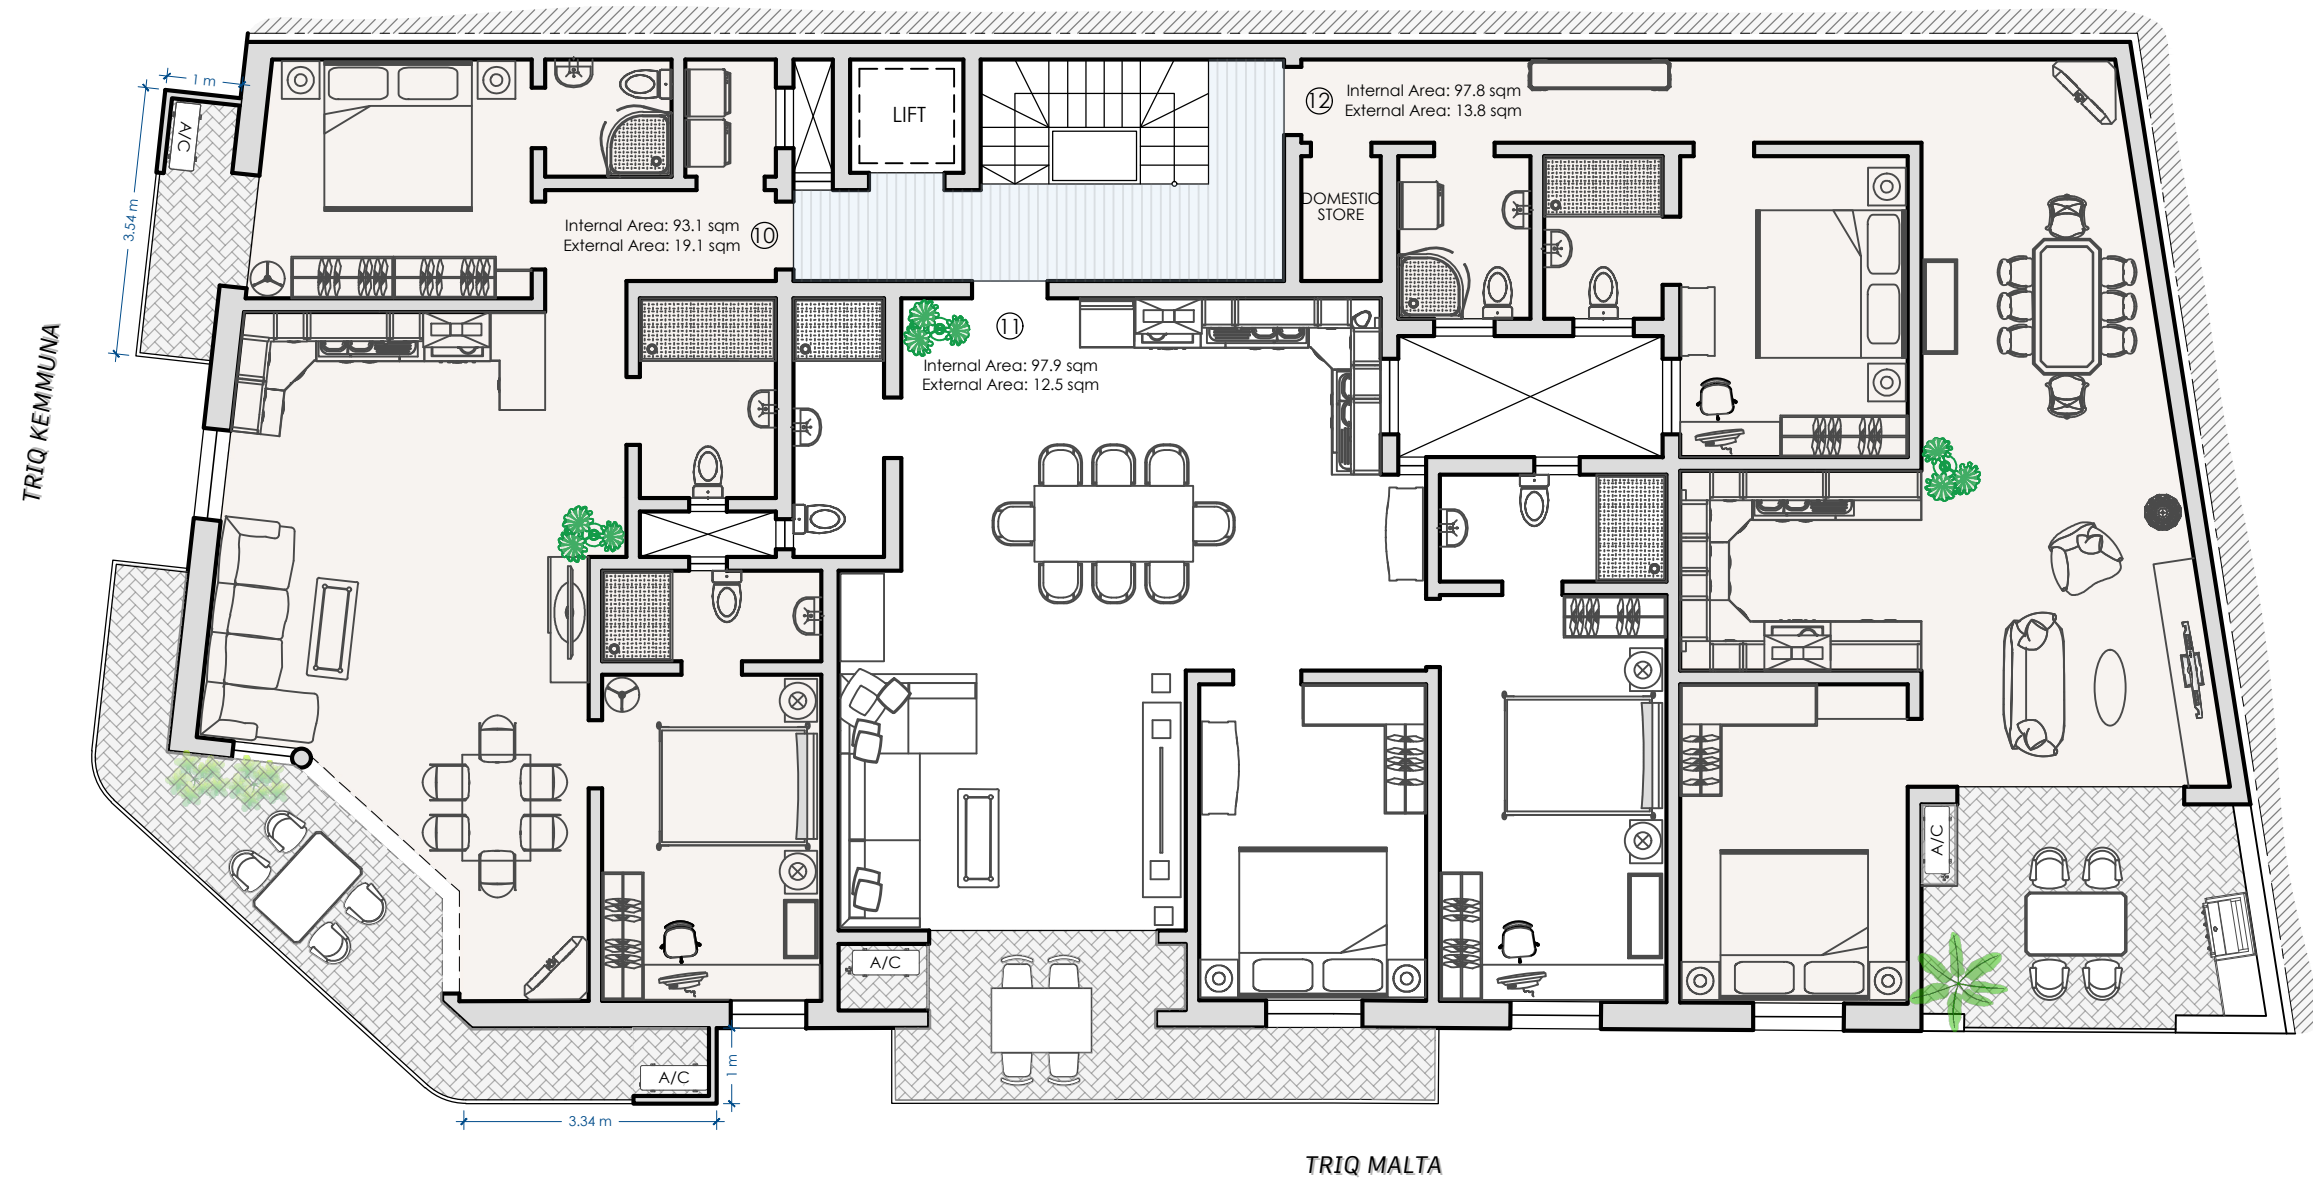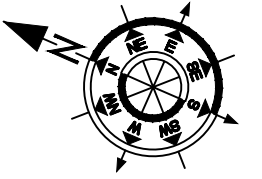


THIRD FLOOR

SCALE 1:100



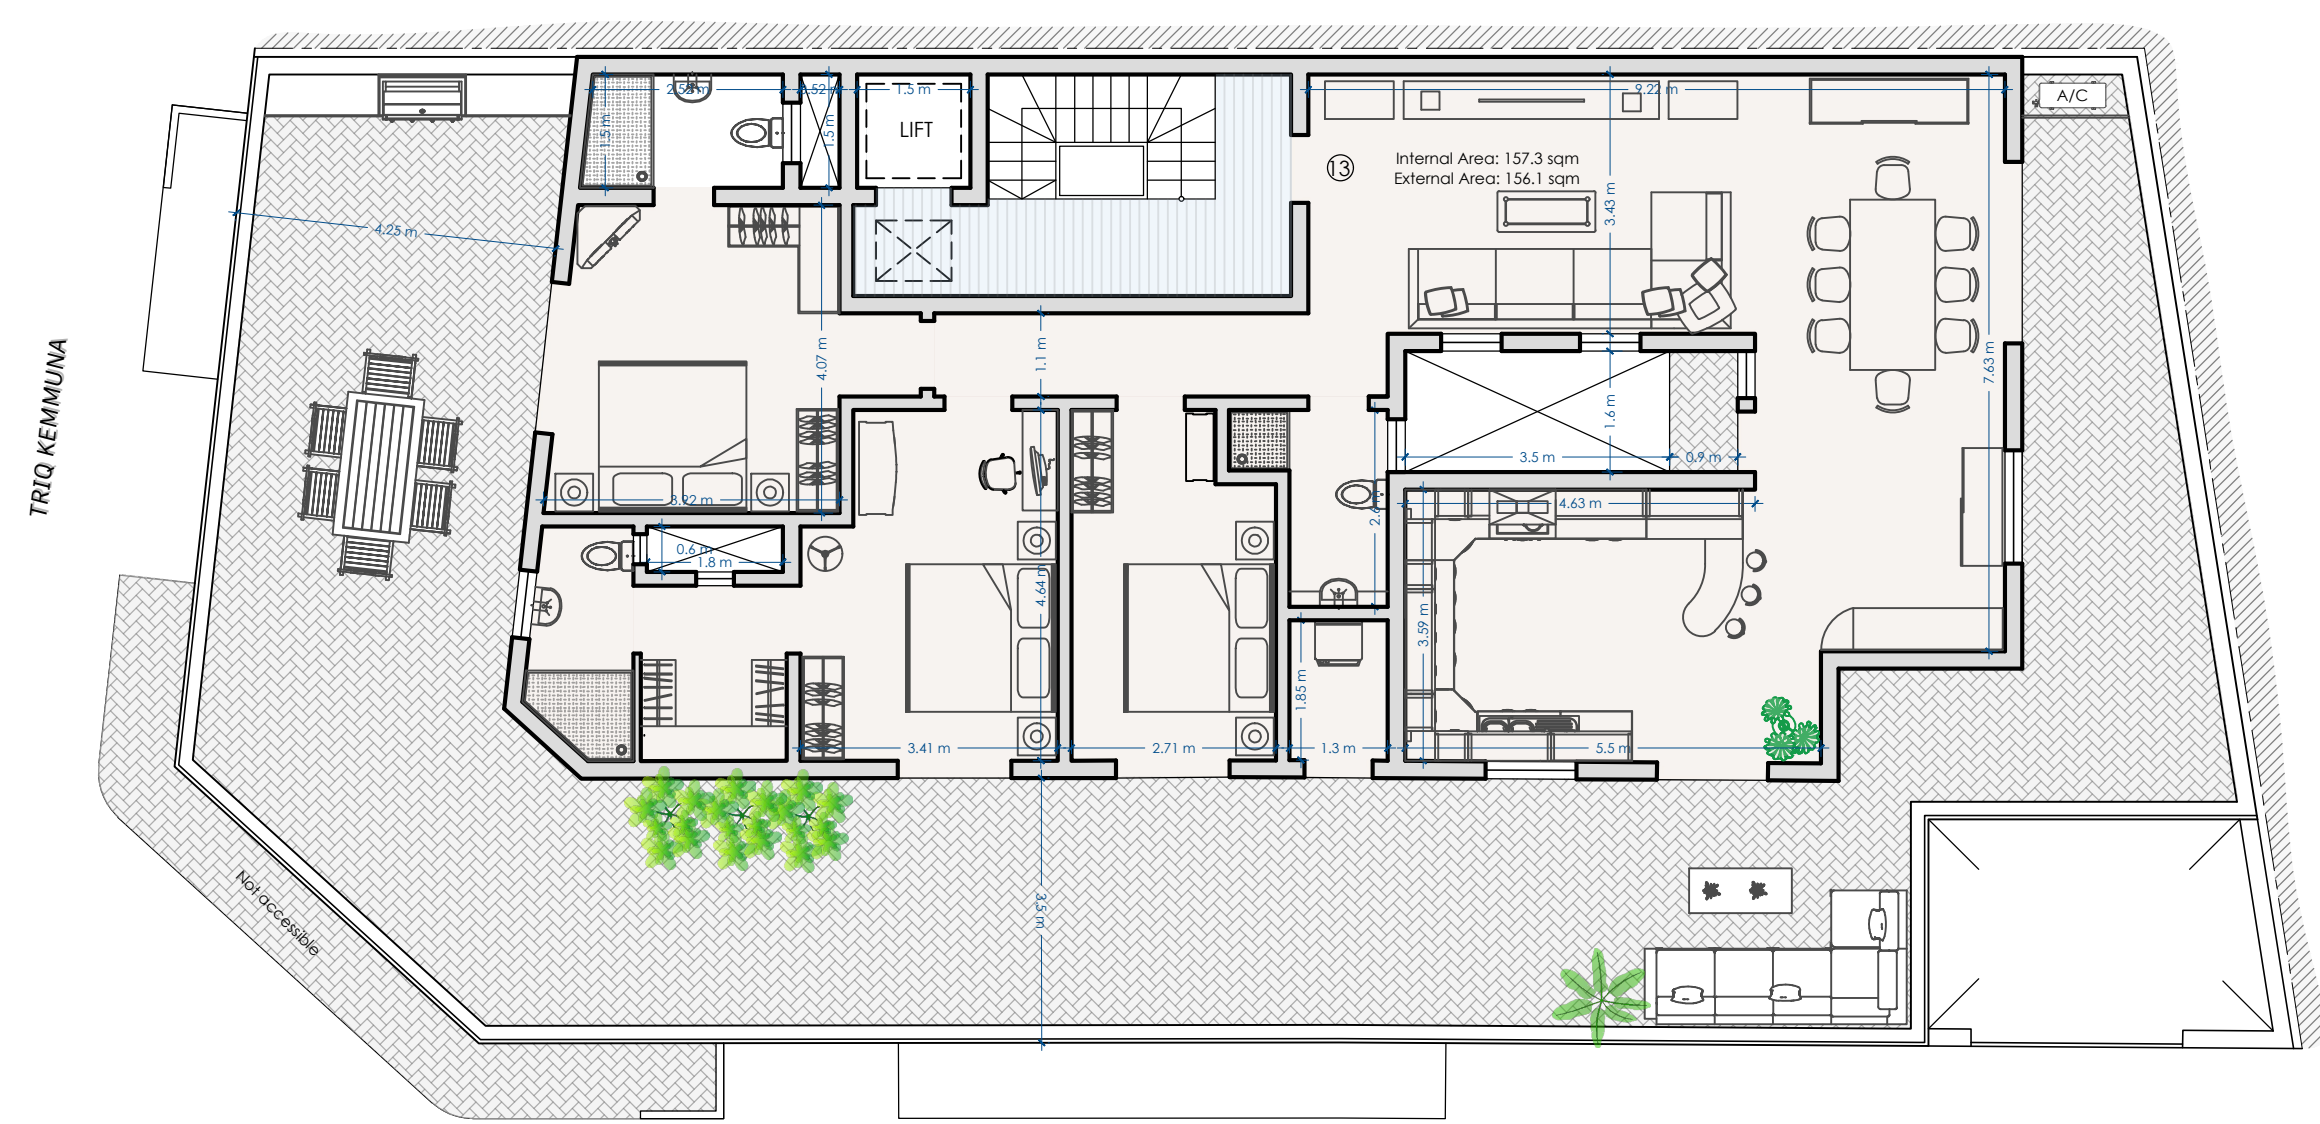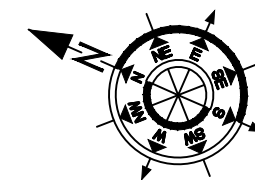

RECEDED FLOOR
SCALE 1:100

 

TRIQ MALTA





TRIQ KEMMUNA


Not accessible

13 Internal Area: 157.3 sqm
External Area: 156.1 sqm


A/C

LIFT

  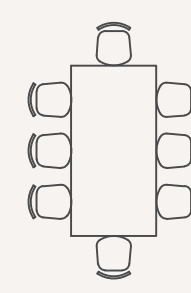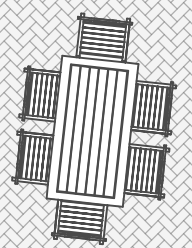

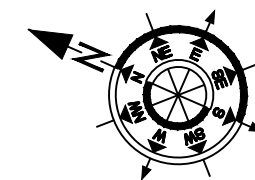

TRIQ KEMMUNA

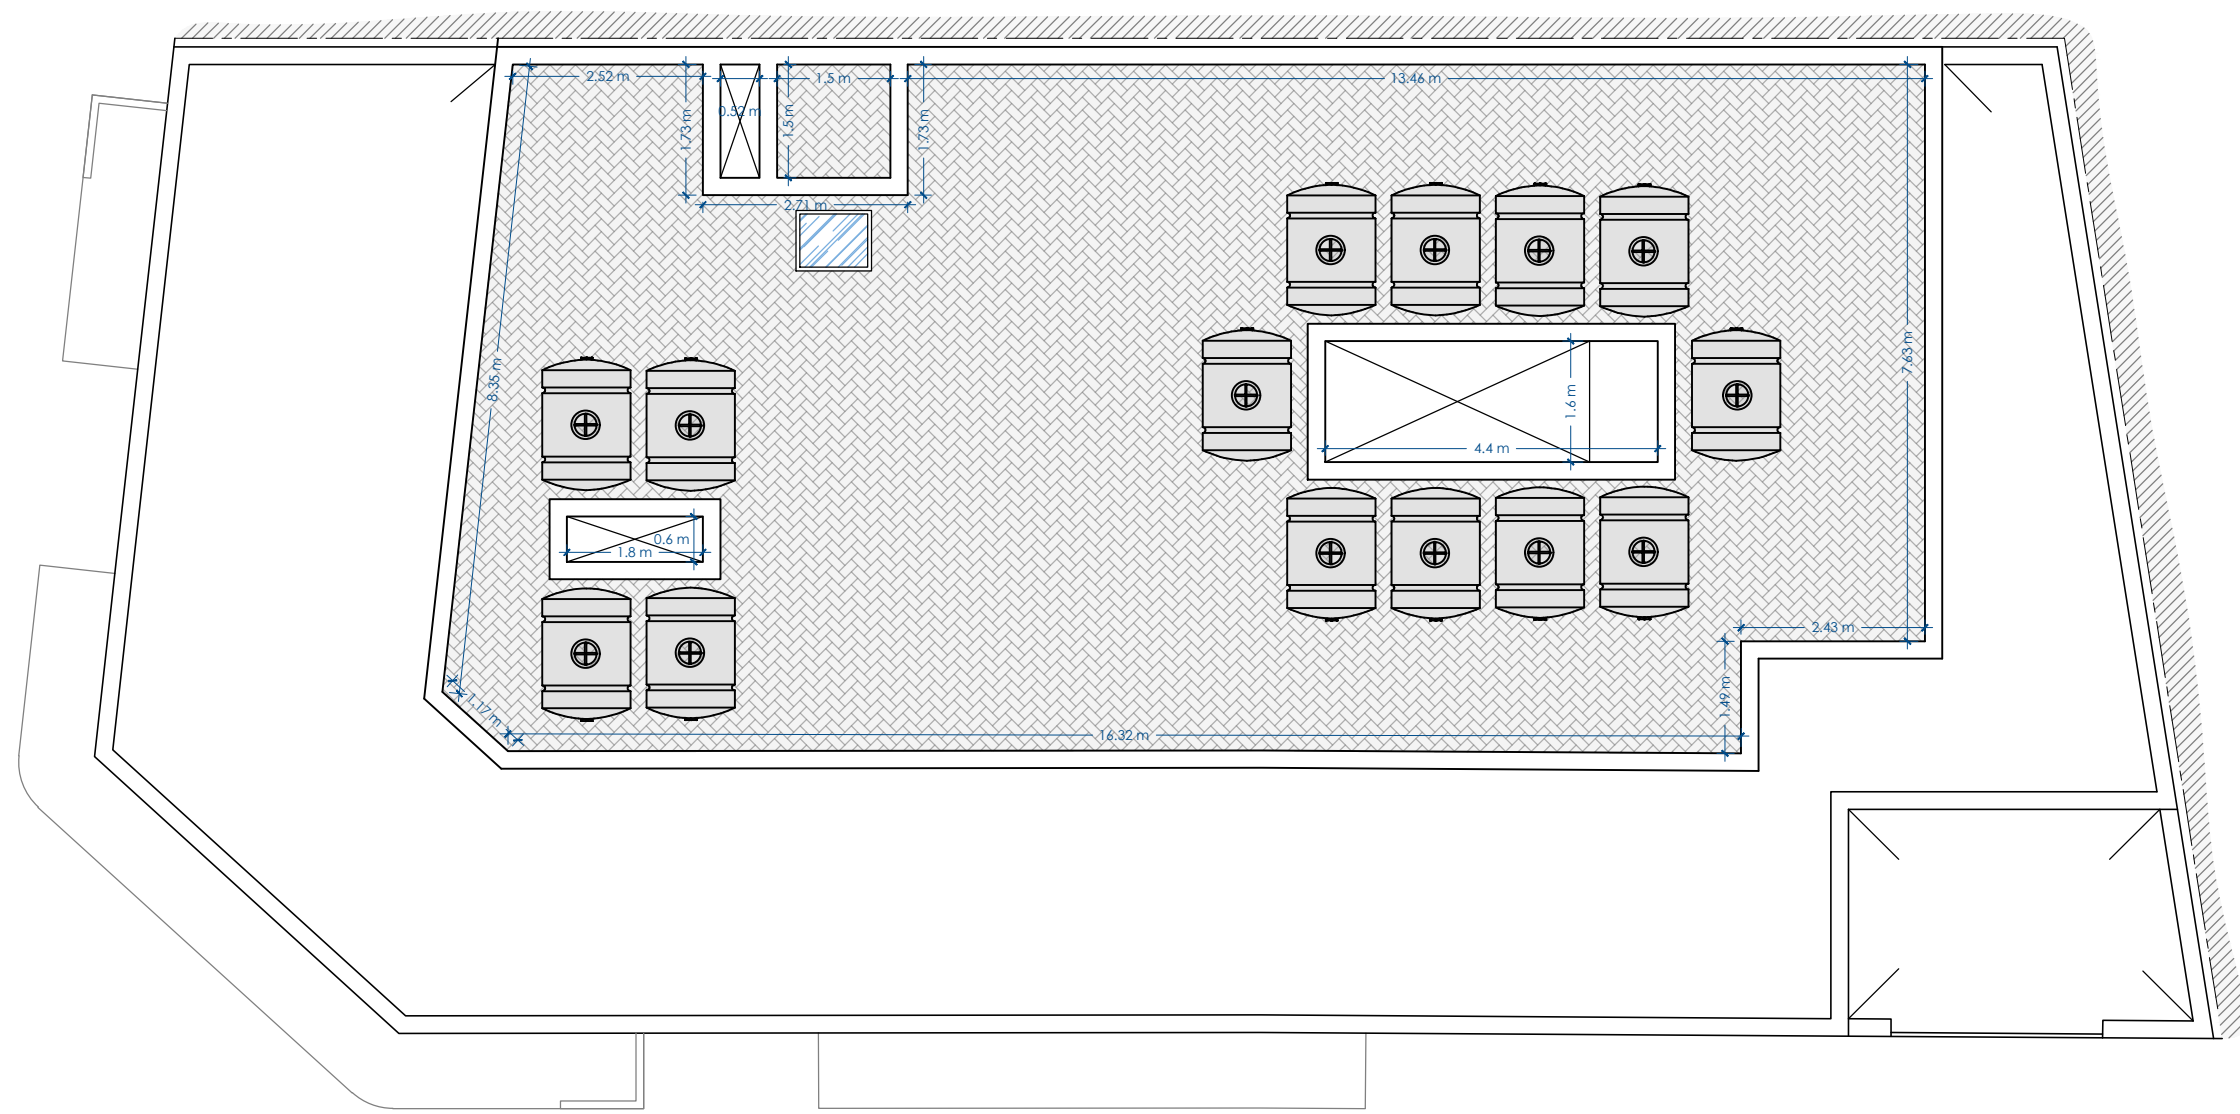

TRIQ MALTA

ROOF FLOOR
SCALE 1:100

