

KITCHEN/LIVING/DINING  
39 sqm  
INTERNAL AREA: 114 SQM  
EXTERNAL AREA: 22 SQM

KITCHEN/LIVING/DINING  
48 sqm  
INTERNAL AREA: 136 SQM  
EXTERNAL AREA: 32 SQM

BATHROOM  
5 sqm

BATHROOM  
4 sqm

BEDROOM  
12 sqm

BEDROOM  
7 sqm

LIFT

HATCH TO ACCESS ROOF

UNIT 15

UNIT 16

BEDROOM  
12 sqm


BEDROOM  
12 sqm

ENSUITE  
2 sqm

ENSUITE  
4 sqm

BEDROOM  
20 sqm

BEDROOM  
16 sqm

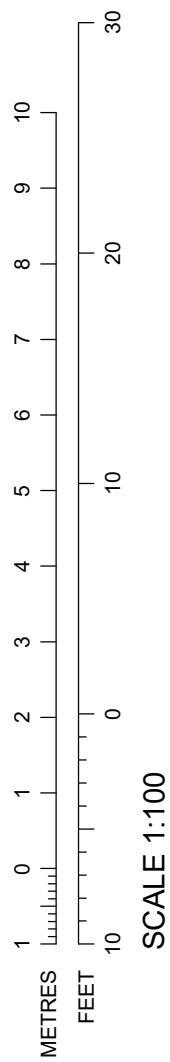

	INTERNAL	EXTERNAL	TOTAL AREA
UNIT 15	114 sqm	22 sqm	136 sqm
UNIT 16	136 sqm	32 sqm	168 sqm

RECEDED FLOOR PROPOSED Scale 1:100

Revisions			
Ref.	Item.	Init.	Date.

PERIT  
**LEONARD SPITERI**  
Dip.DFS(Melit.),B.Sc.(Hons)(Melit.),M.Eng.(Melit.)  
a: 32, Canon F. Mangion Str. Gharb, Gozo, GRB1081  
m: 79942706 e: peritleonardspiteri@gmail.com

Client

Project  
Demolition of existing building and construction of basement garages, 2 class 4A offices & 12 apartments.Including excavation works.

Project Architect  
LEONARD SPITERI A+CE

Drawing Title  
RECEDED FLOOR PLAN

Path

File No  
22058

Drwg Issue  
**A**

Drwg No.  
22058a-A-08

Revision  
**0**

Scale  
1:100\_A3

Date  
24/04/2023

Drawn by  
K.G.

Checked