





LOWER BASEMENT FLOOR
PROPOSED SCALE 1:200

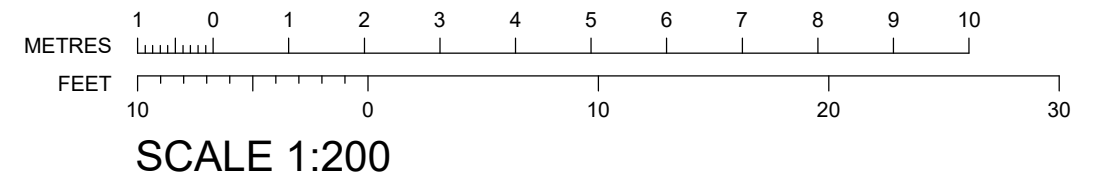




BASEMENT
 PROPOSED SCALE 1:200

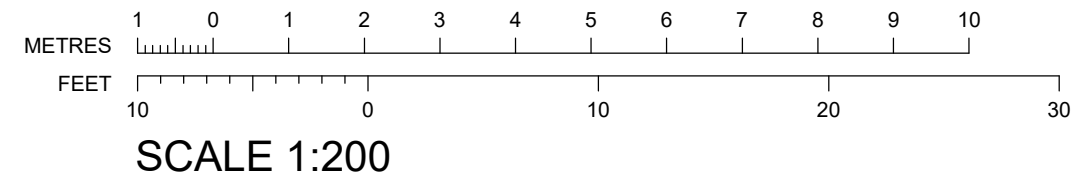





GROUND FLOOR
 PROPOSED SCALE 1:200

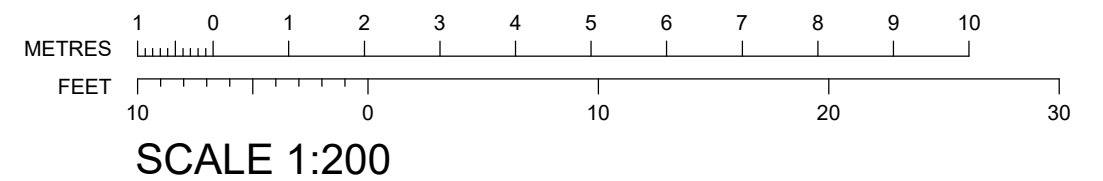



TYPICAL FLOOR (1ST, 2ND & 3RD)
 PROPOSED SCALE 1:200

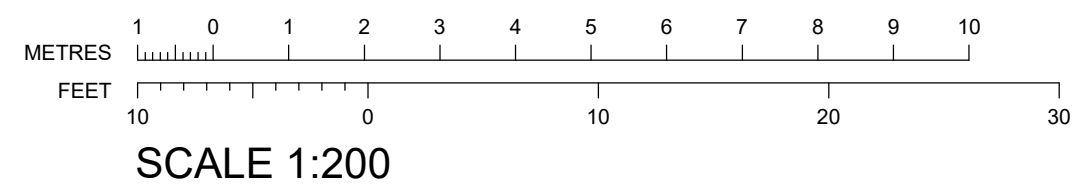

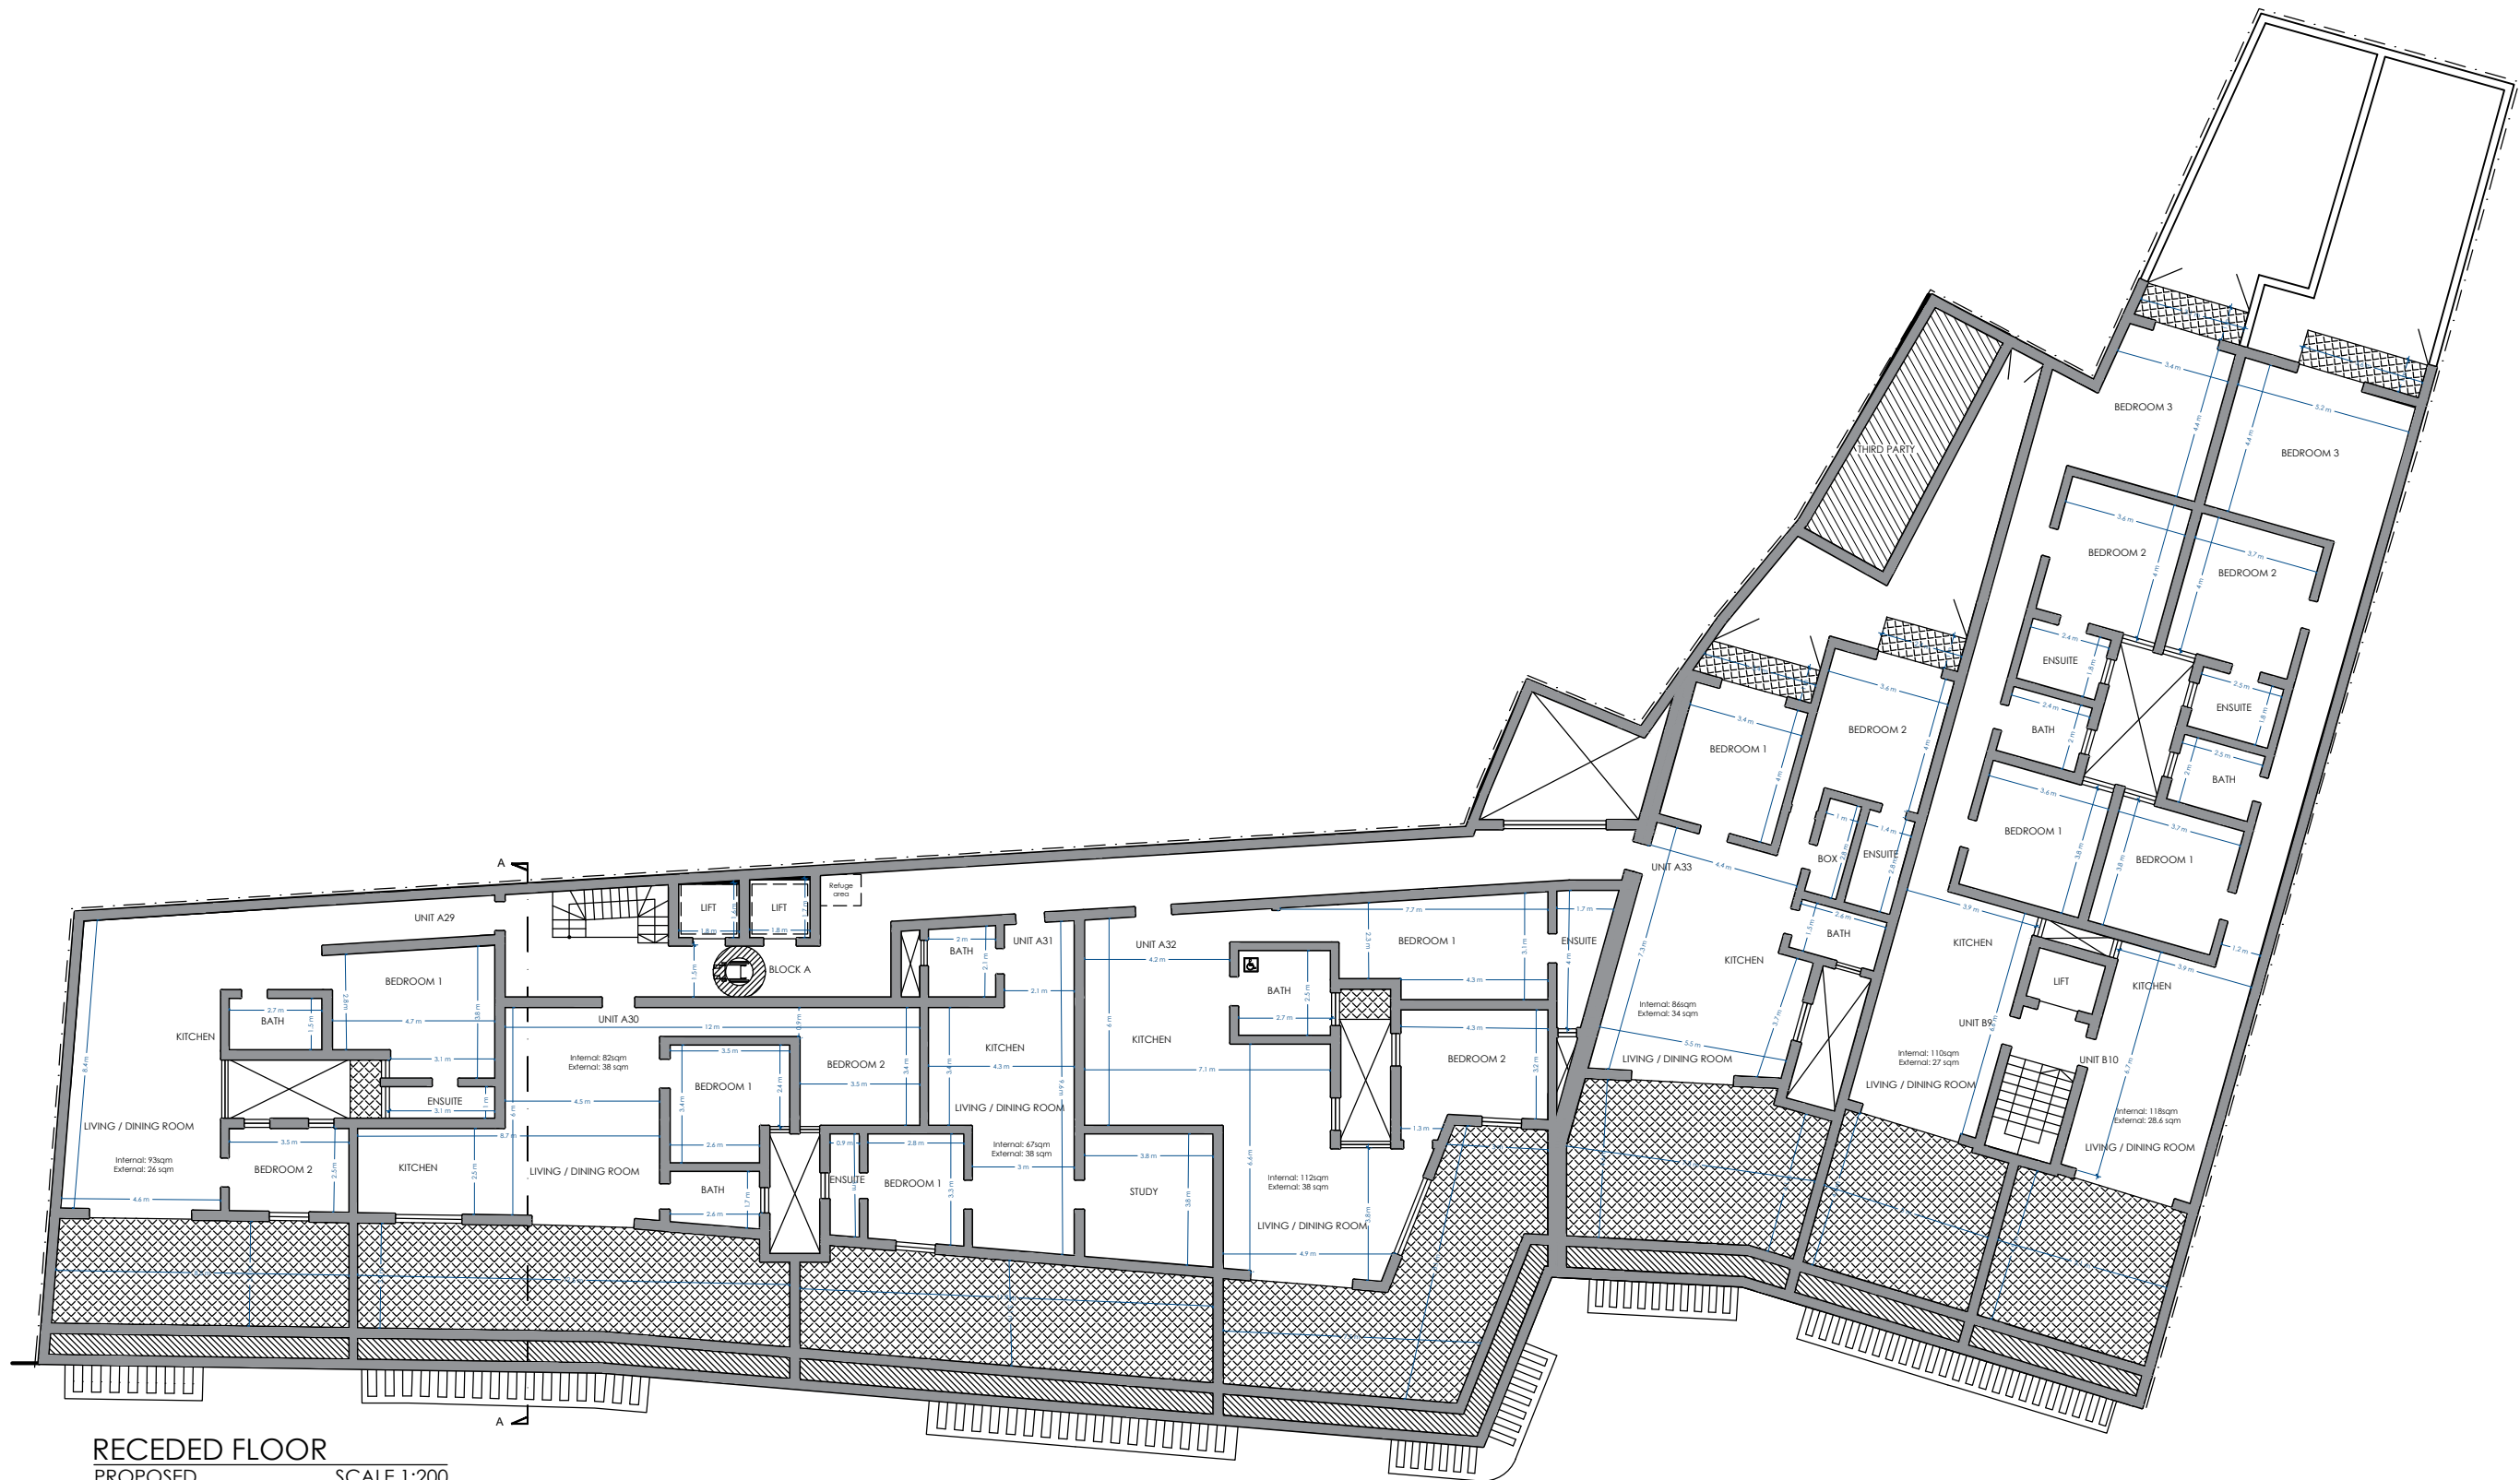

RECEDED FLOOR
PROPOSED SCALE 1:200

