



BASEMENT
PROPOSED
Scale 1:100

Triq Madonna Tal-Virtut

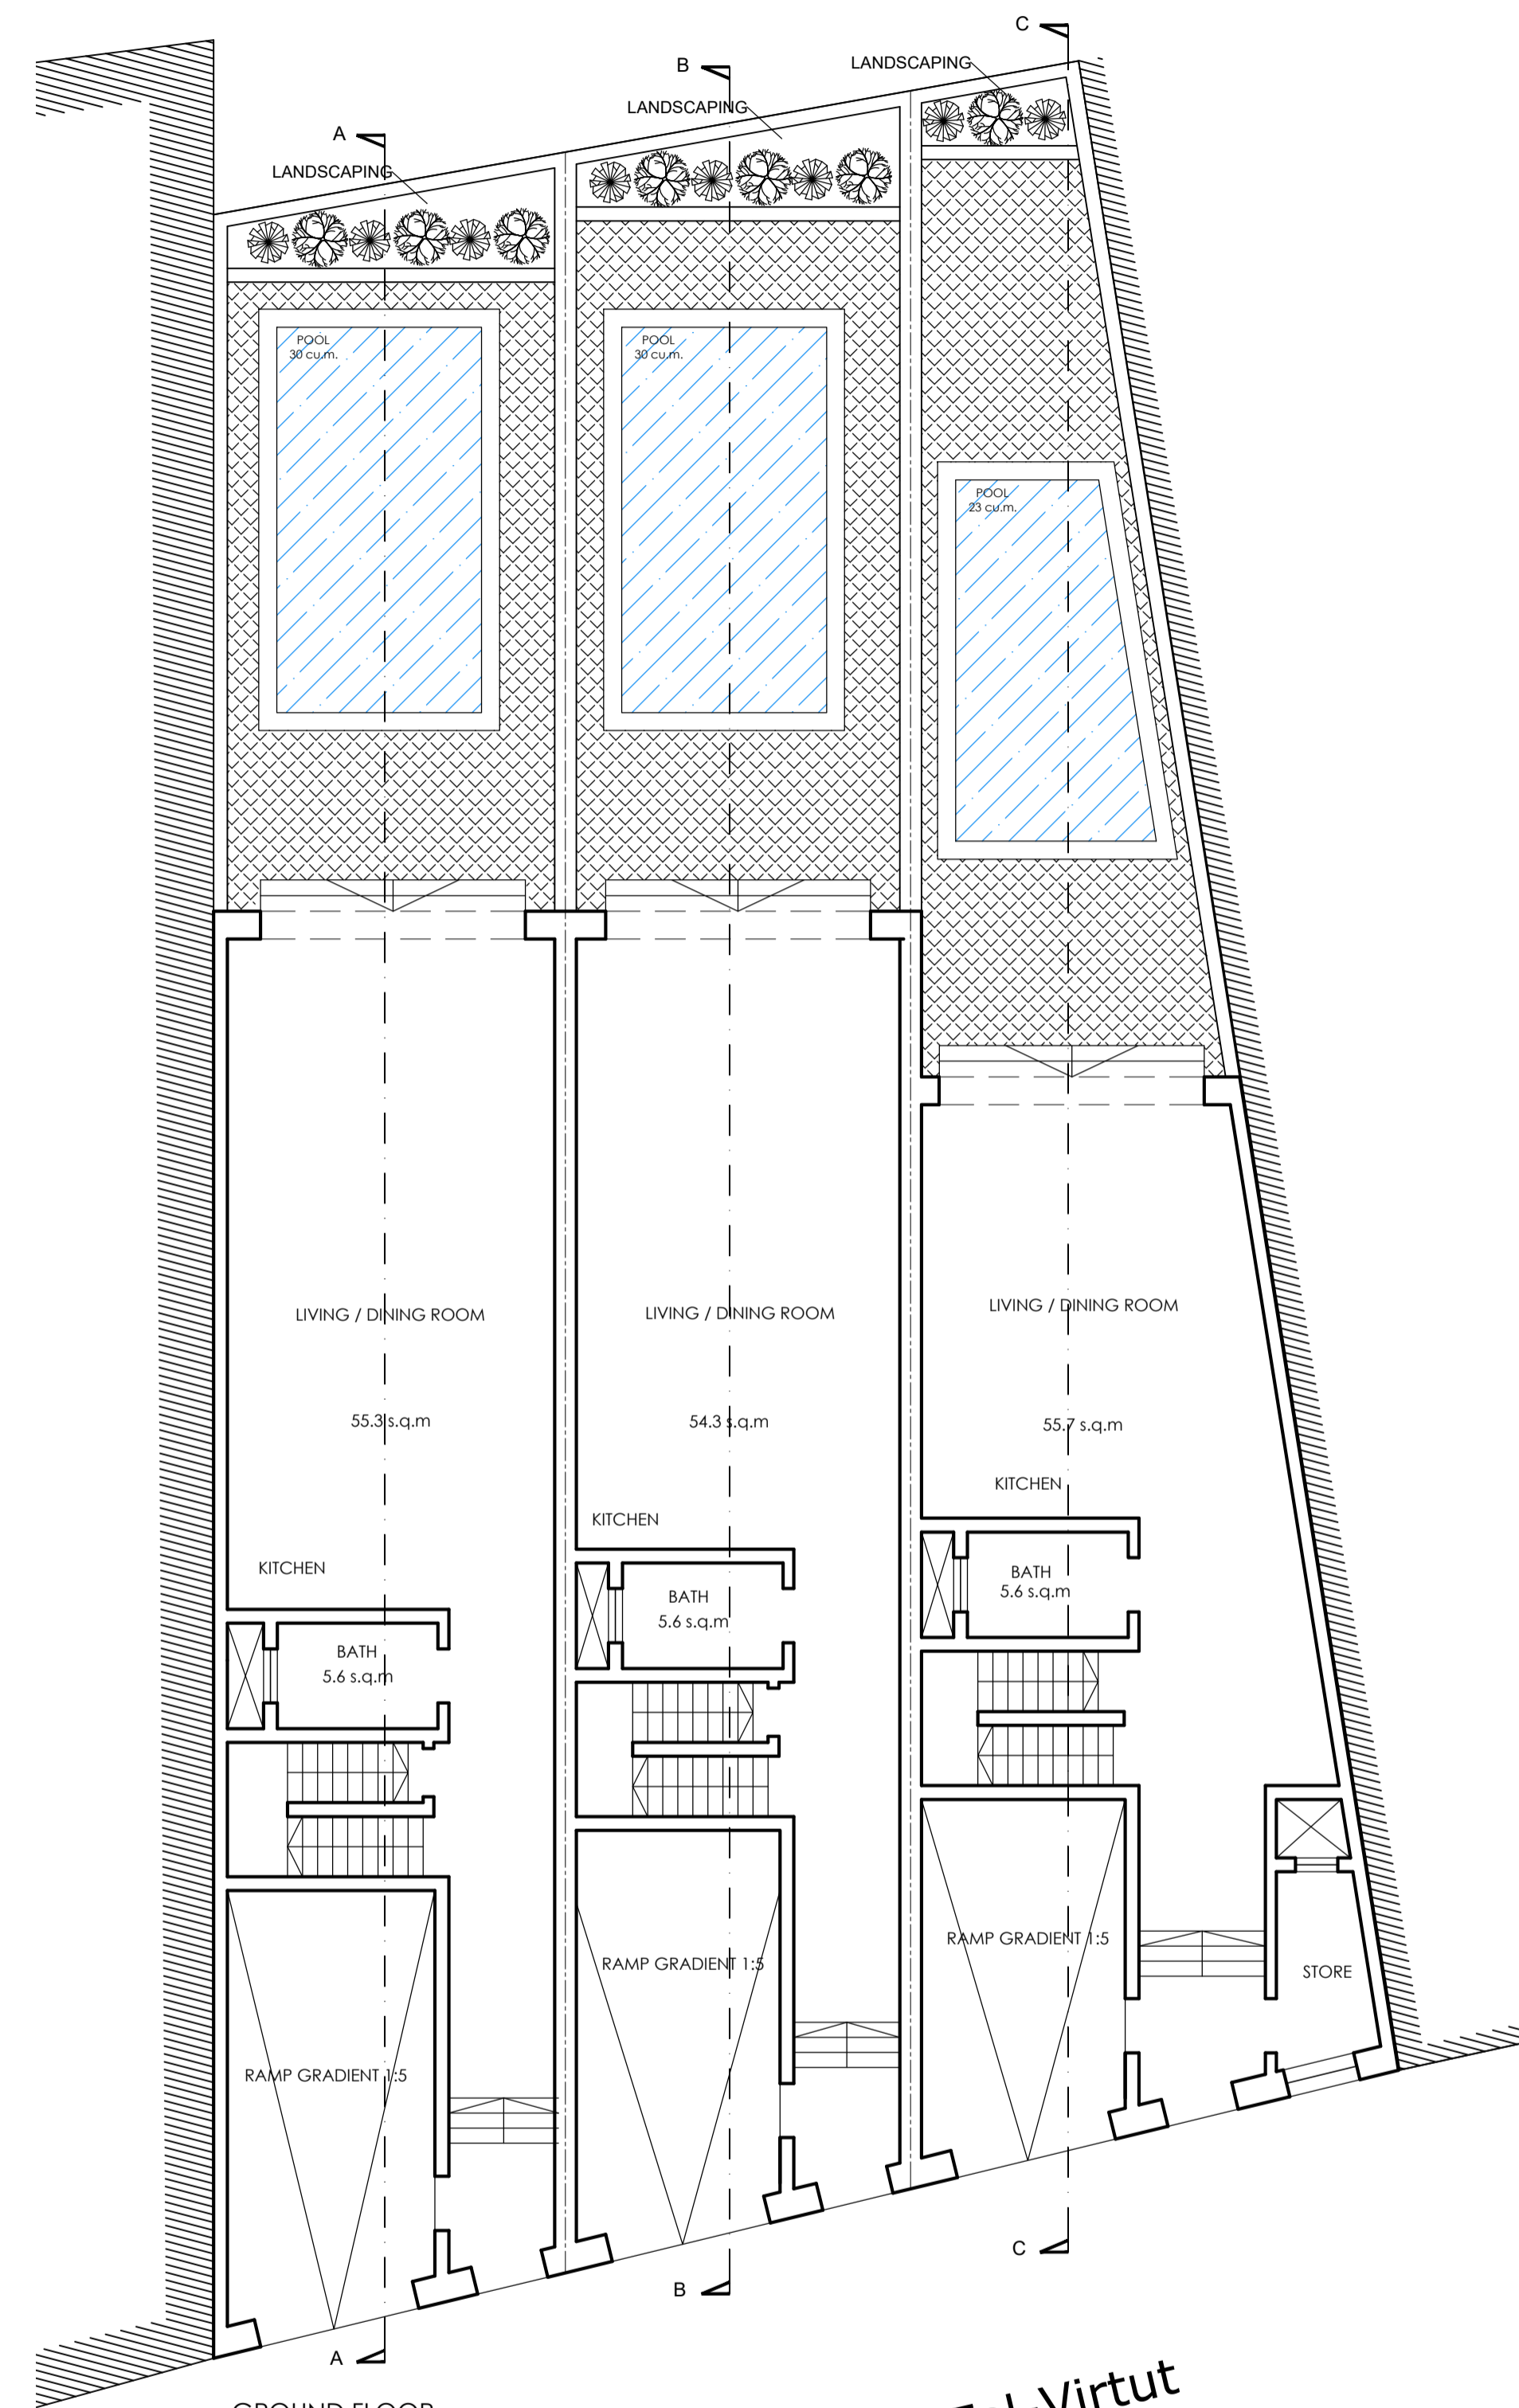

GROUND FLOOR
PROPOSED
Scale 1:100

Triq Madonna Tal-Virtut

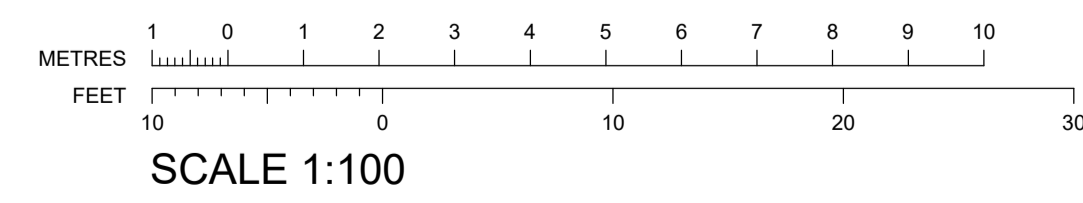

Revisions		Ref.	Item.	Date.
01.	Revised Drawing.	L.S.	30.03.22	
02.	Revised Drawing.	L.S.	14.06.22	

Client	
FRANCESCO GRIMA	

Project	
TO CONSTRUCT 3 TERRACED HOUSES.	
Project Architect	PERIT LEONARD SPITERI

Drawing Title	
PLANS	

Path	
File No	21059
Draw No	21059-A-02
Scale	1:100
Date	23.12.21
Drawn by	L.S.
Checked	