




Triq Madonna Tal-Virtut

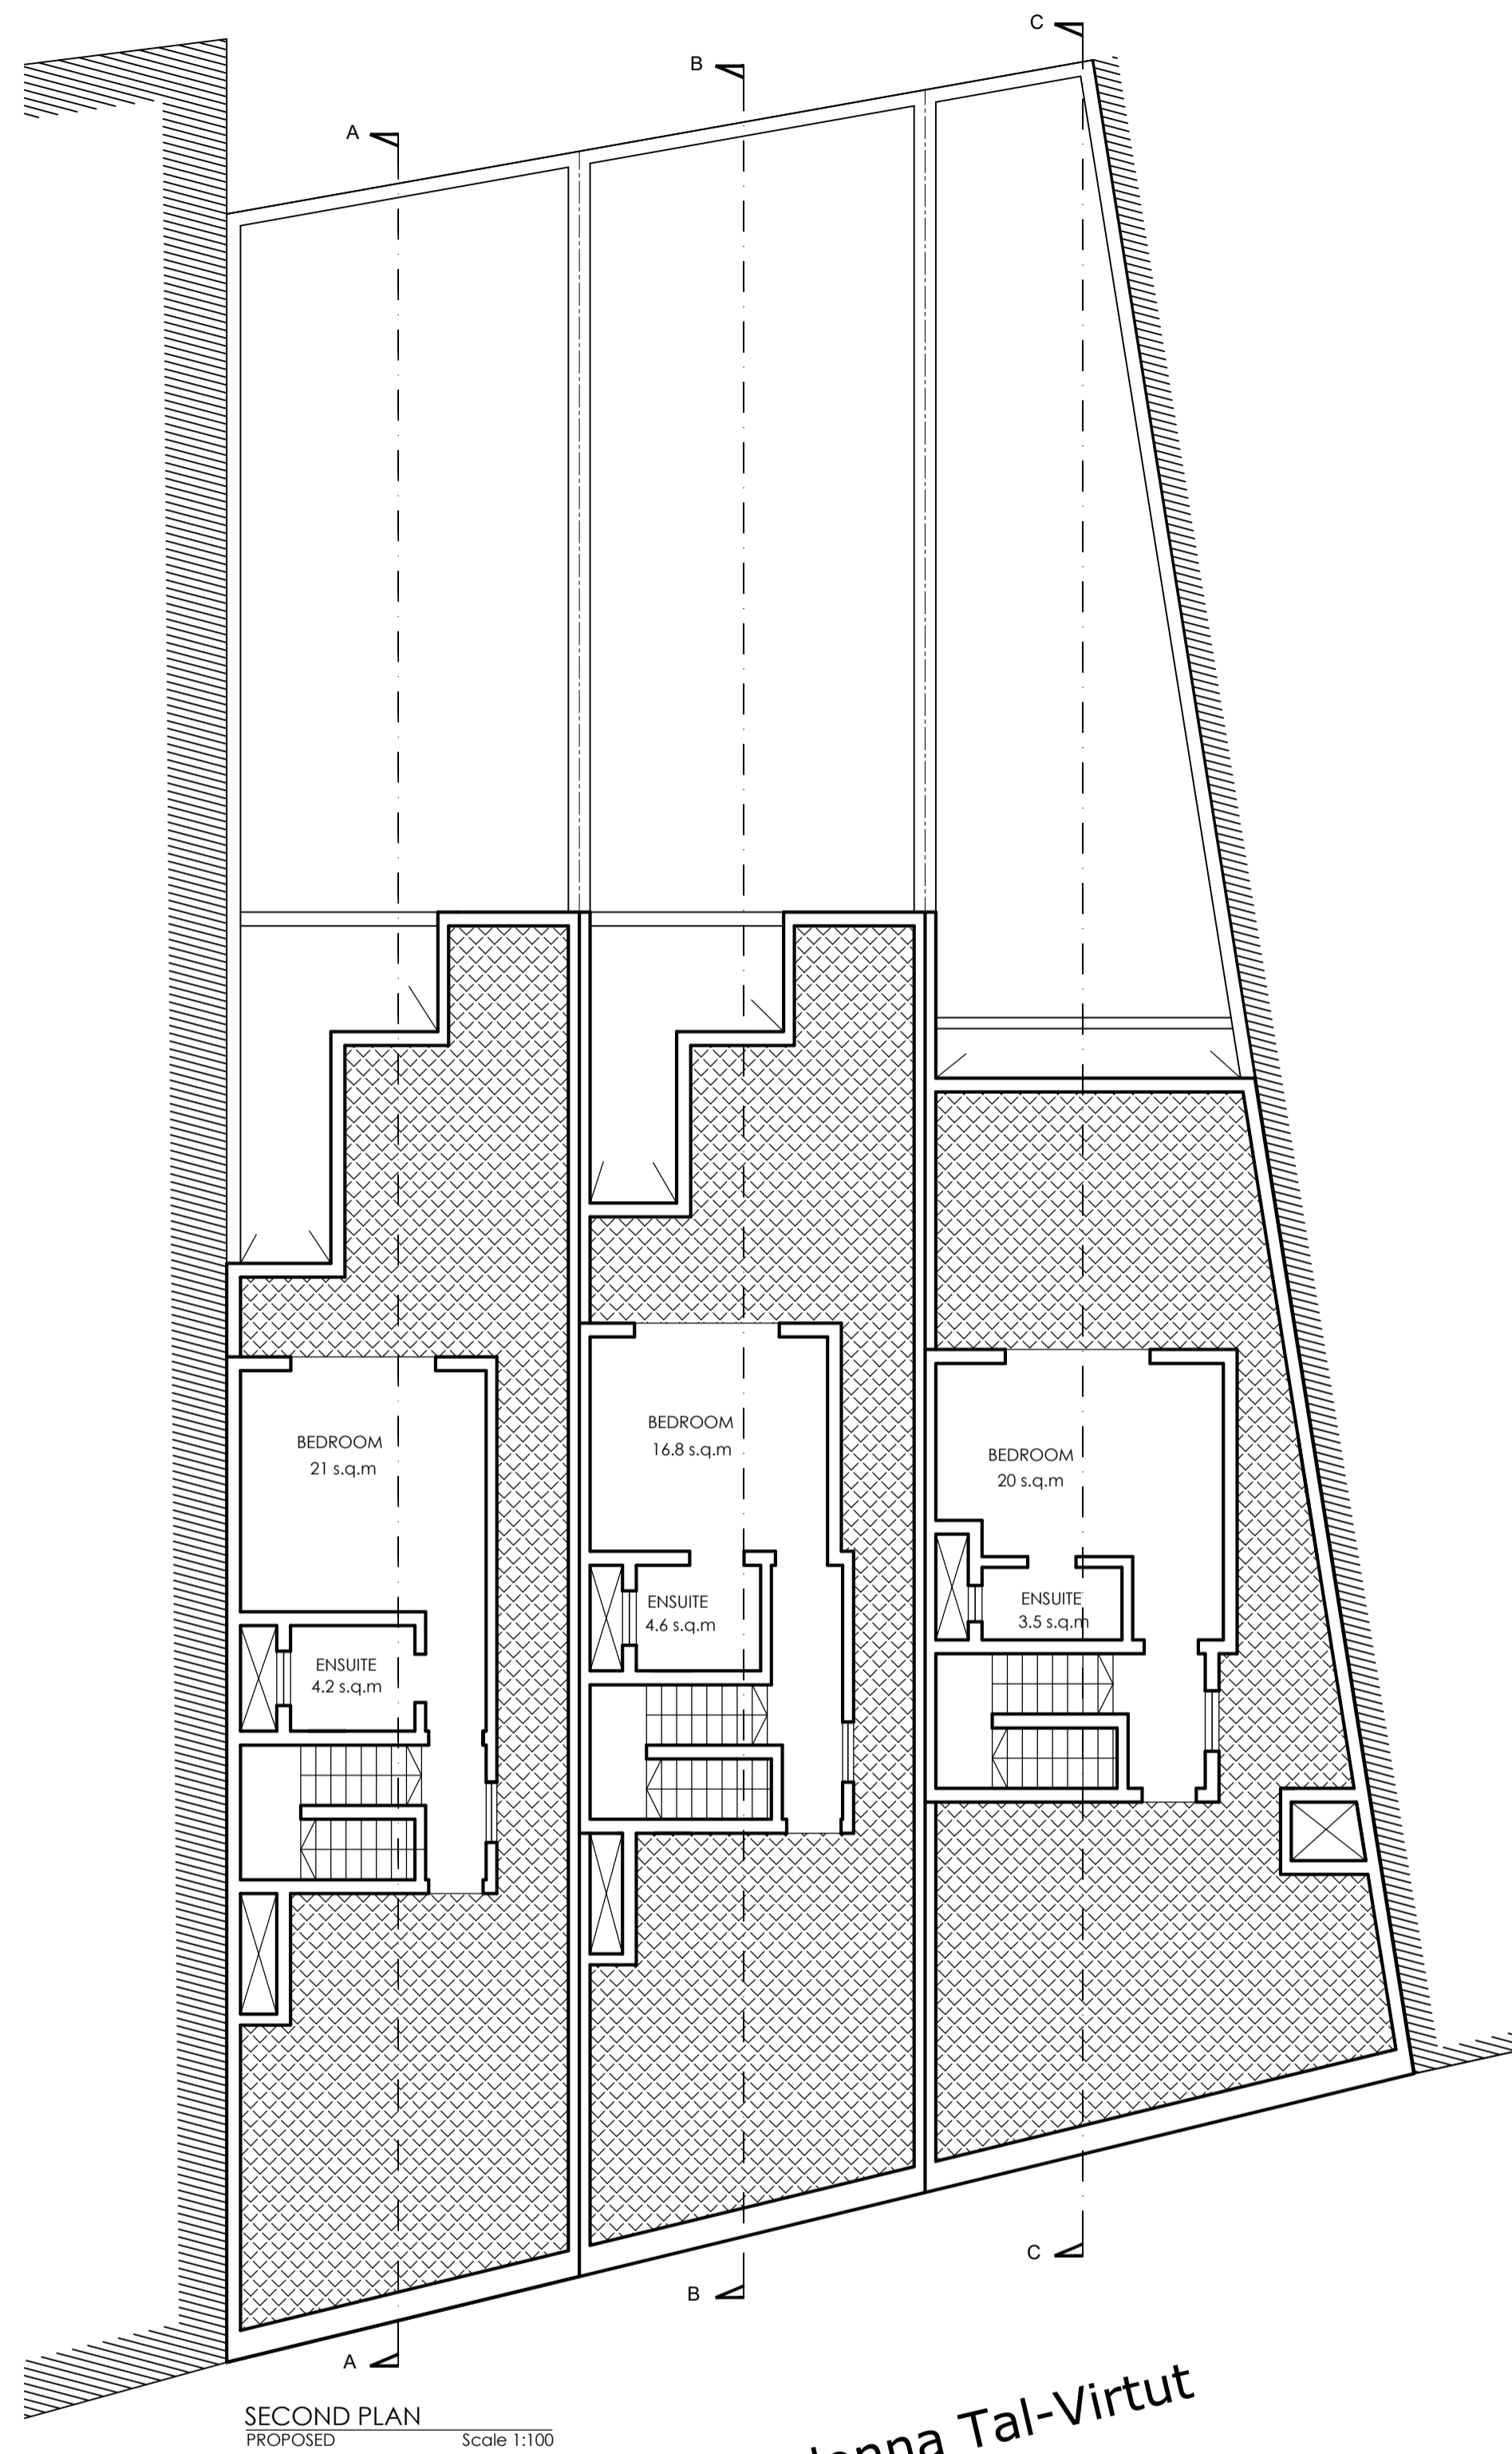

Triq Madonna Tal-Virtut

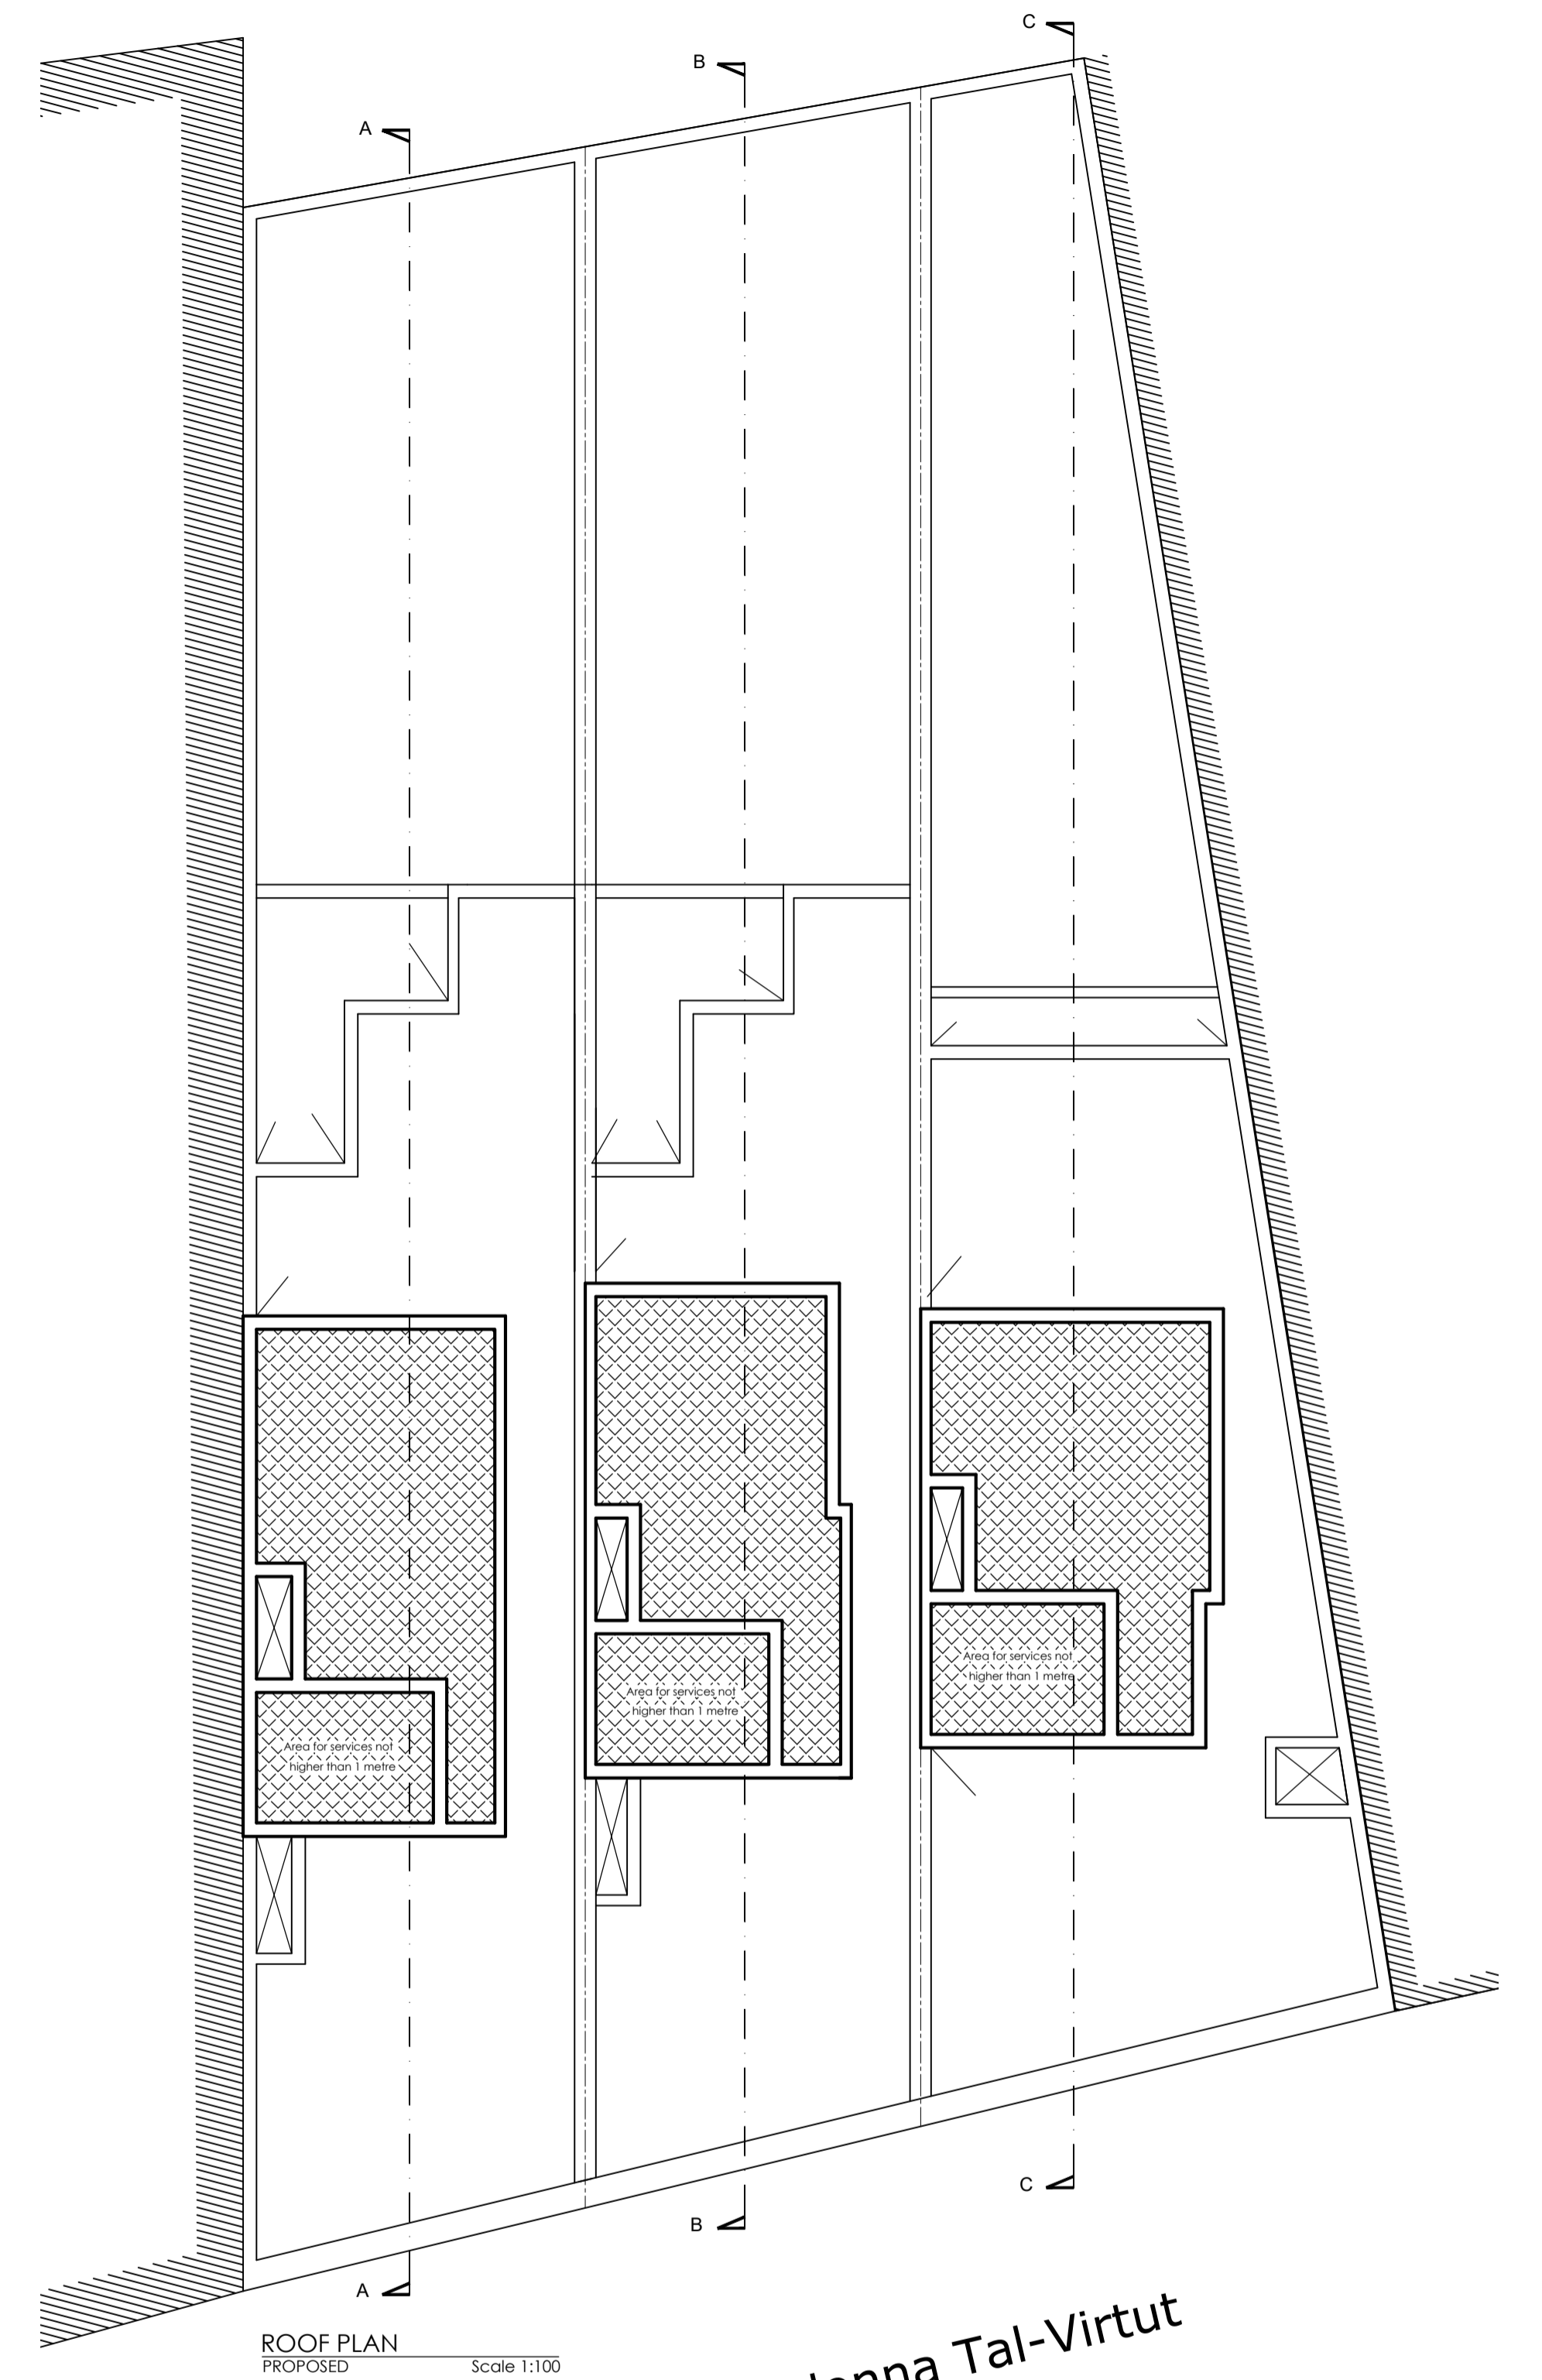

Triq Madonna Tal-Virtut

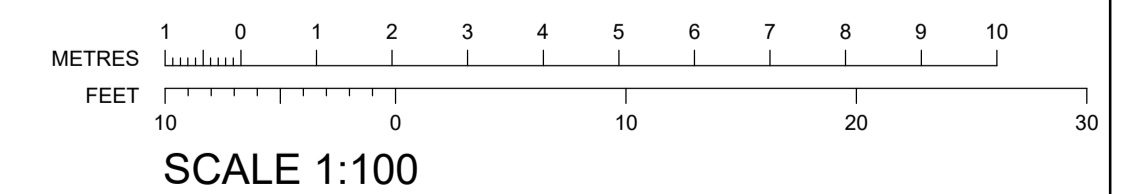

PERIT  
**LEONARD SPITERI**  
Dip. (F.S.)(Meit.), B.Sc. (Hons)(Meit.), M.Eng. (Meit.)

m: 79942706 e: peritleonardspiteri@gmail.com

Revisions			
Ref.	Item.	Init.	Date.
01.	Revised Drawing.	L.S.	30.03.22
02.	Revised Drawing.	L.S.	14.06.22

Client  
**FRANCESCO GRIMA**

Project  
**TO CONSTRUCT 3 TERRACED HOUSES.**

Project Architect  
**PERIT LEONARD SPITERI**

Drawing Title  
**PLANS**

Path			
File No	Draw Issue	Draw No	Revision
21059		21059-A-03	
Scale	Date	Drawn by	Checked
1:100	23.12.21	L.S.	