



PROPOSED LEVEL 4

1 : 200

Scale : 1 : 200

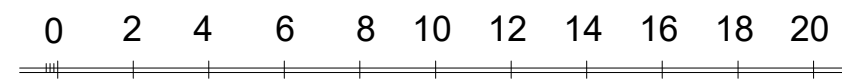

6	2016.09.29	Updated Drawings
Rev:	Date:	Description:
 DR EDWIN MINTOFF B.E. & A. (Hons.), Ph.D. (Newcastle), A. & C.E. 119 Sliema Road, Gzira, GZR 1635 Tel: 00356 21 237401 Fax: 00356 21 230766 e-Mail: info@edwinmintoff.com		
Client:		TRENDS CO.LTD Tel: 21 237401
Building: RESIDENT AND COMMERCIAL		
Dwg Title: Approved and Proposed Level 4		
Scale:	1:200 on A3	Date: August 2020
Checked By:	P.A	Drawing No: 005
Drawn By:	C.M	Job no: 20056