
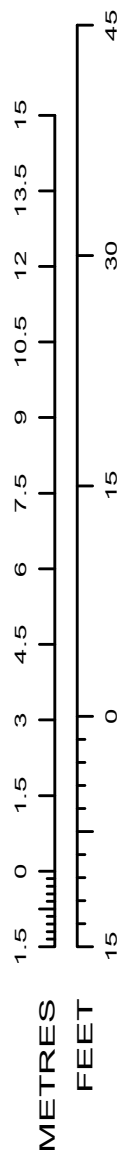
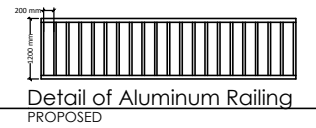


FIRST FLOOR  
PROPOSED

SCALE 1:150

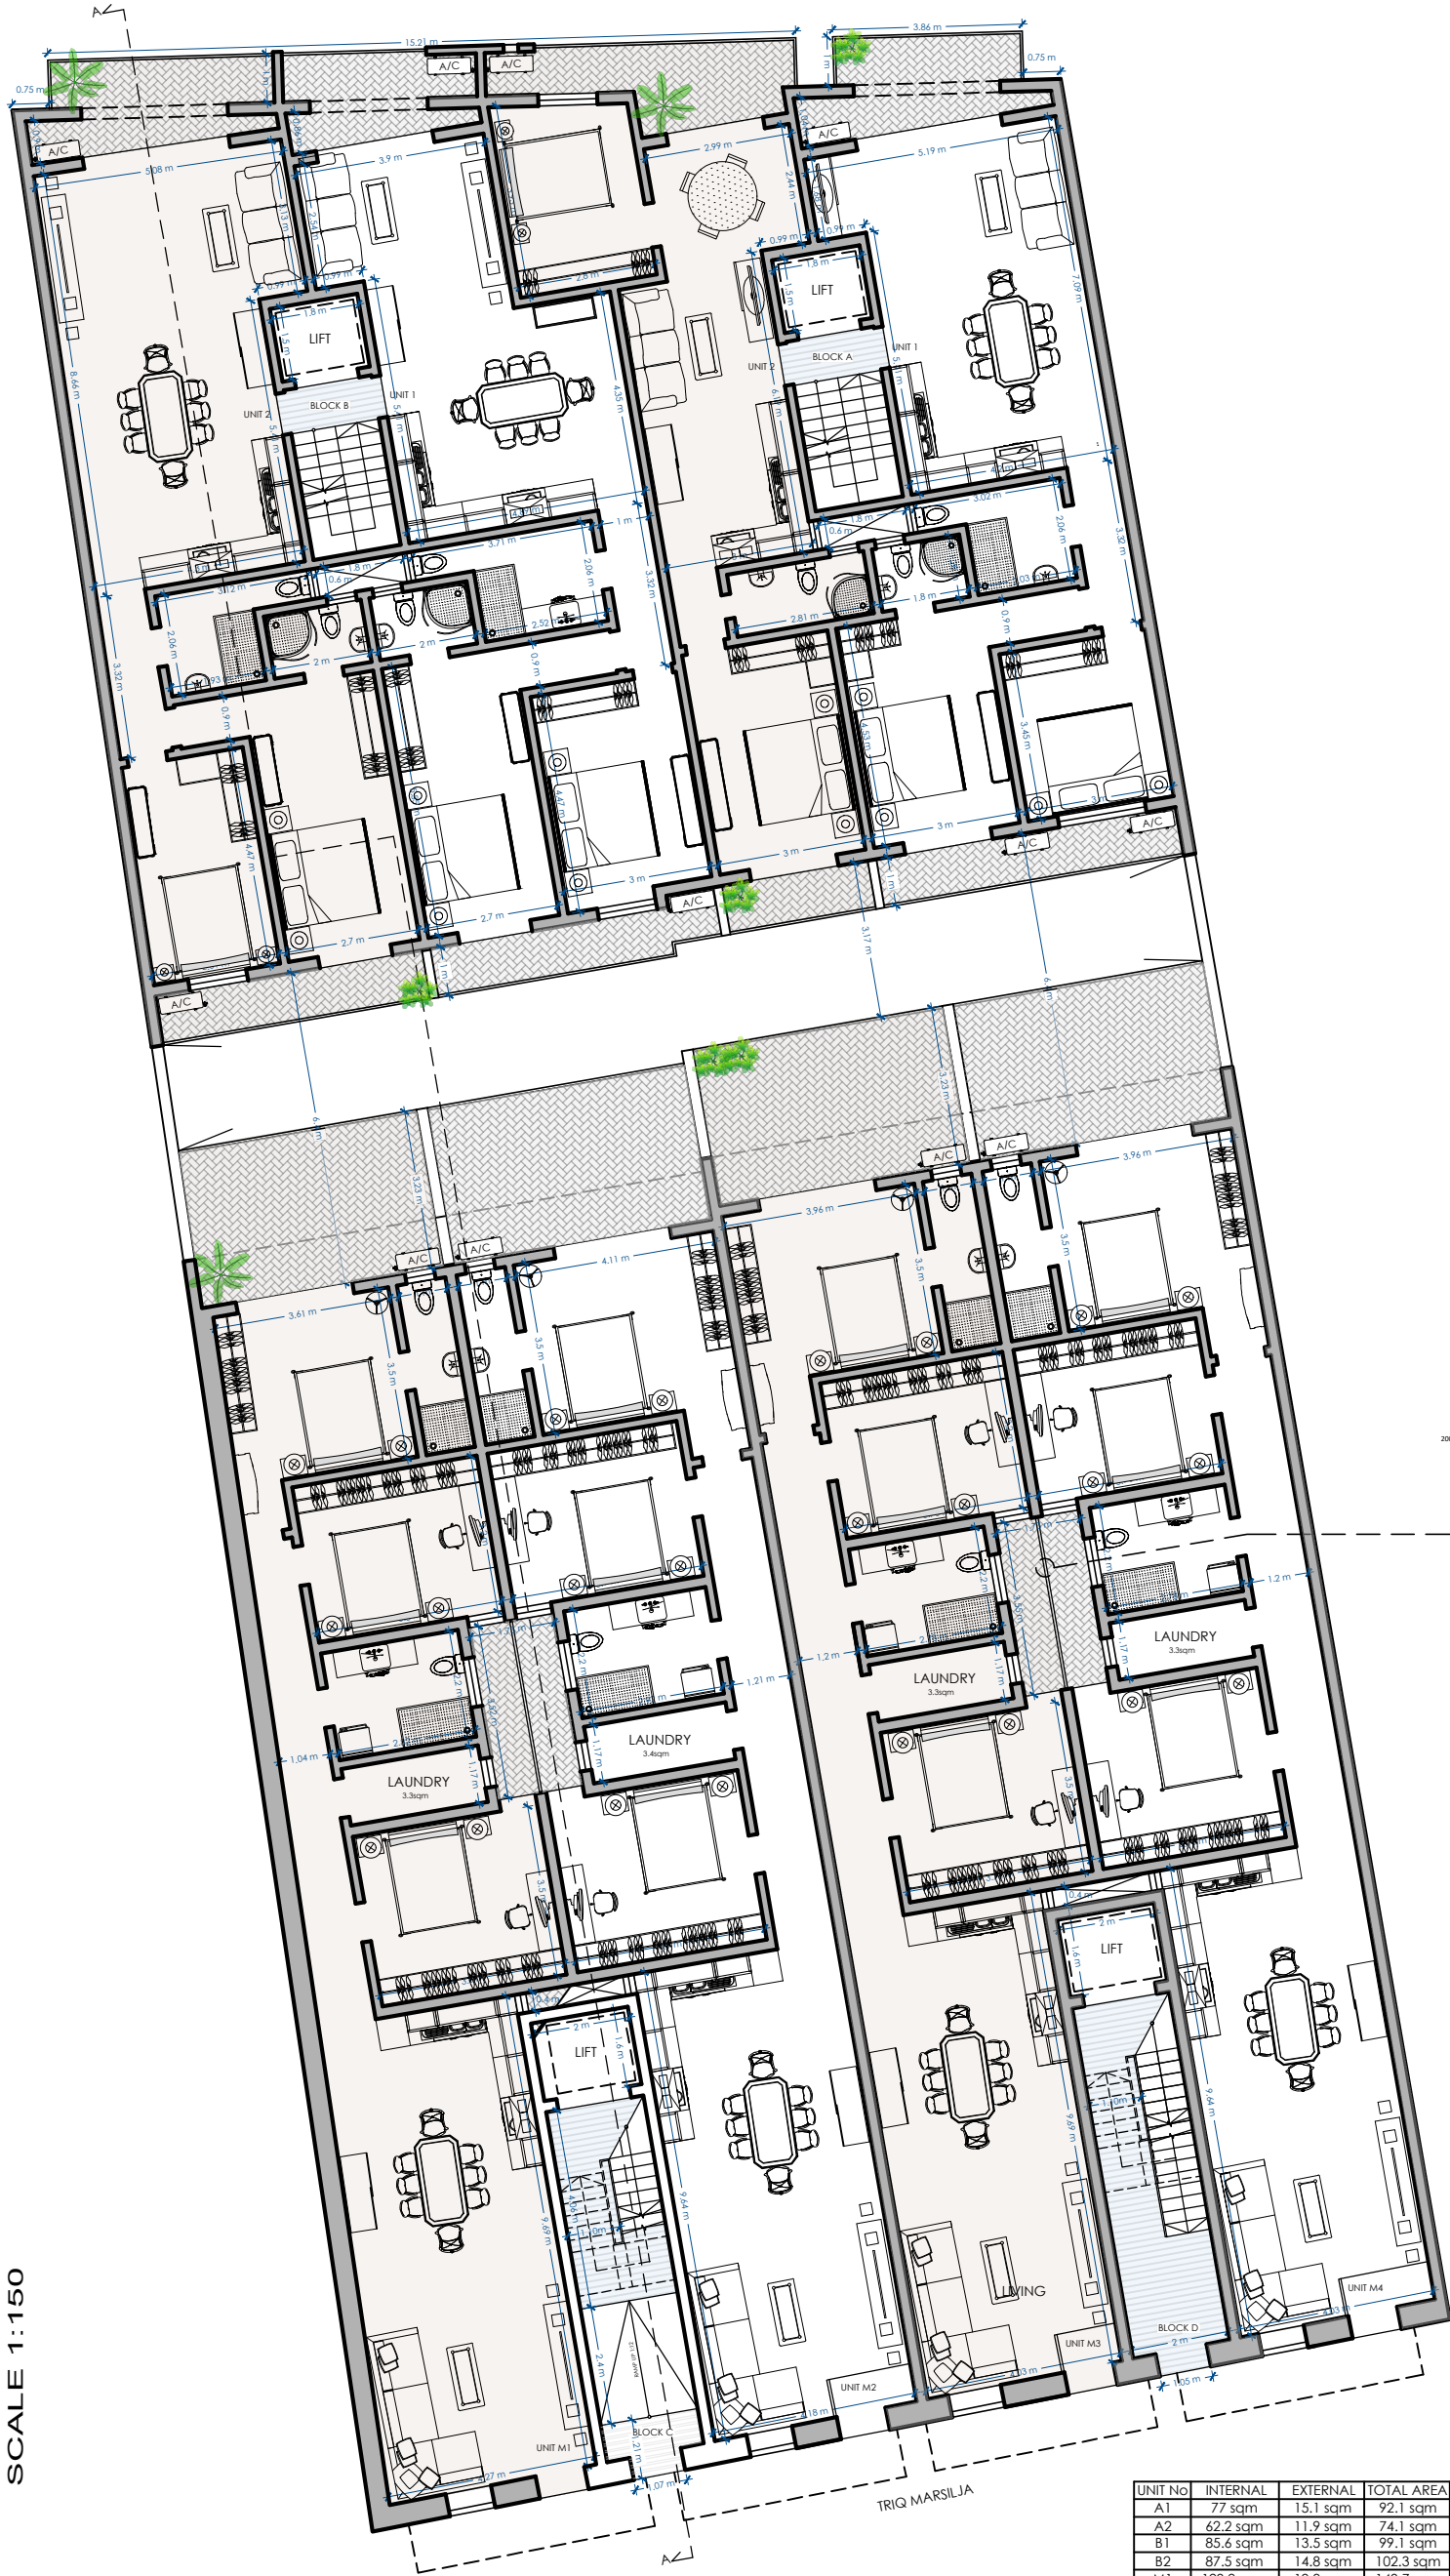

SCALE 1:150

GROUND FLOOR  
PROPOSED

SCALE 1:150

UNIT No	INTERNAL	EXTERNAL	TOTAL AREA
A1	77 sqm	15.1 sqm	92.1 sqm
A2	62.2 sqm	11.9 sqm	74.1 sqm
B1	85.6 sqm	13.5 sqm	99.1 sqm
B2	87.5 sqm	14.8 sqm	102.3 sqm
M1	123.9 sqm	19.8 sqm	143.7 sqm
M2	123.2 sqm	20.9 sqm	144.1 sqm
M3	120.1 sqm	20.4 sqm	140.5 sqm
M4	119.5 sqm	20.4 sqm	139.9 sqm