
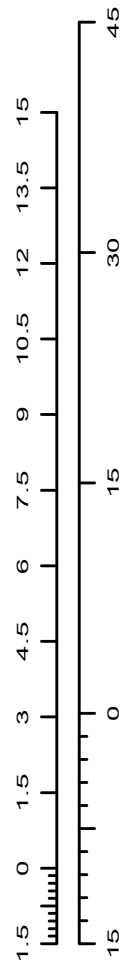


GROUND FLOOR

PROPOSED

SCALE 1:150

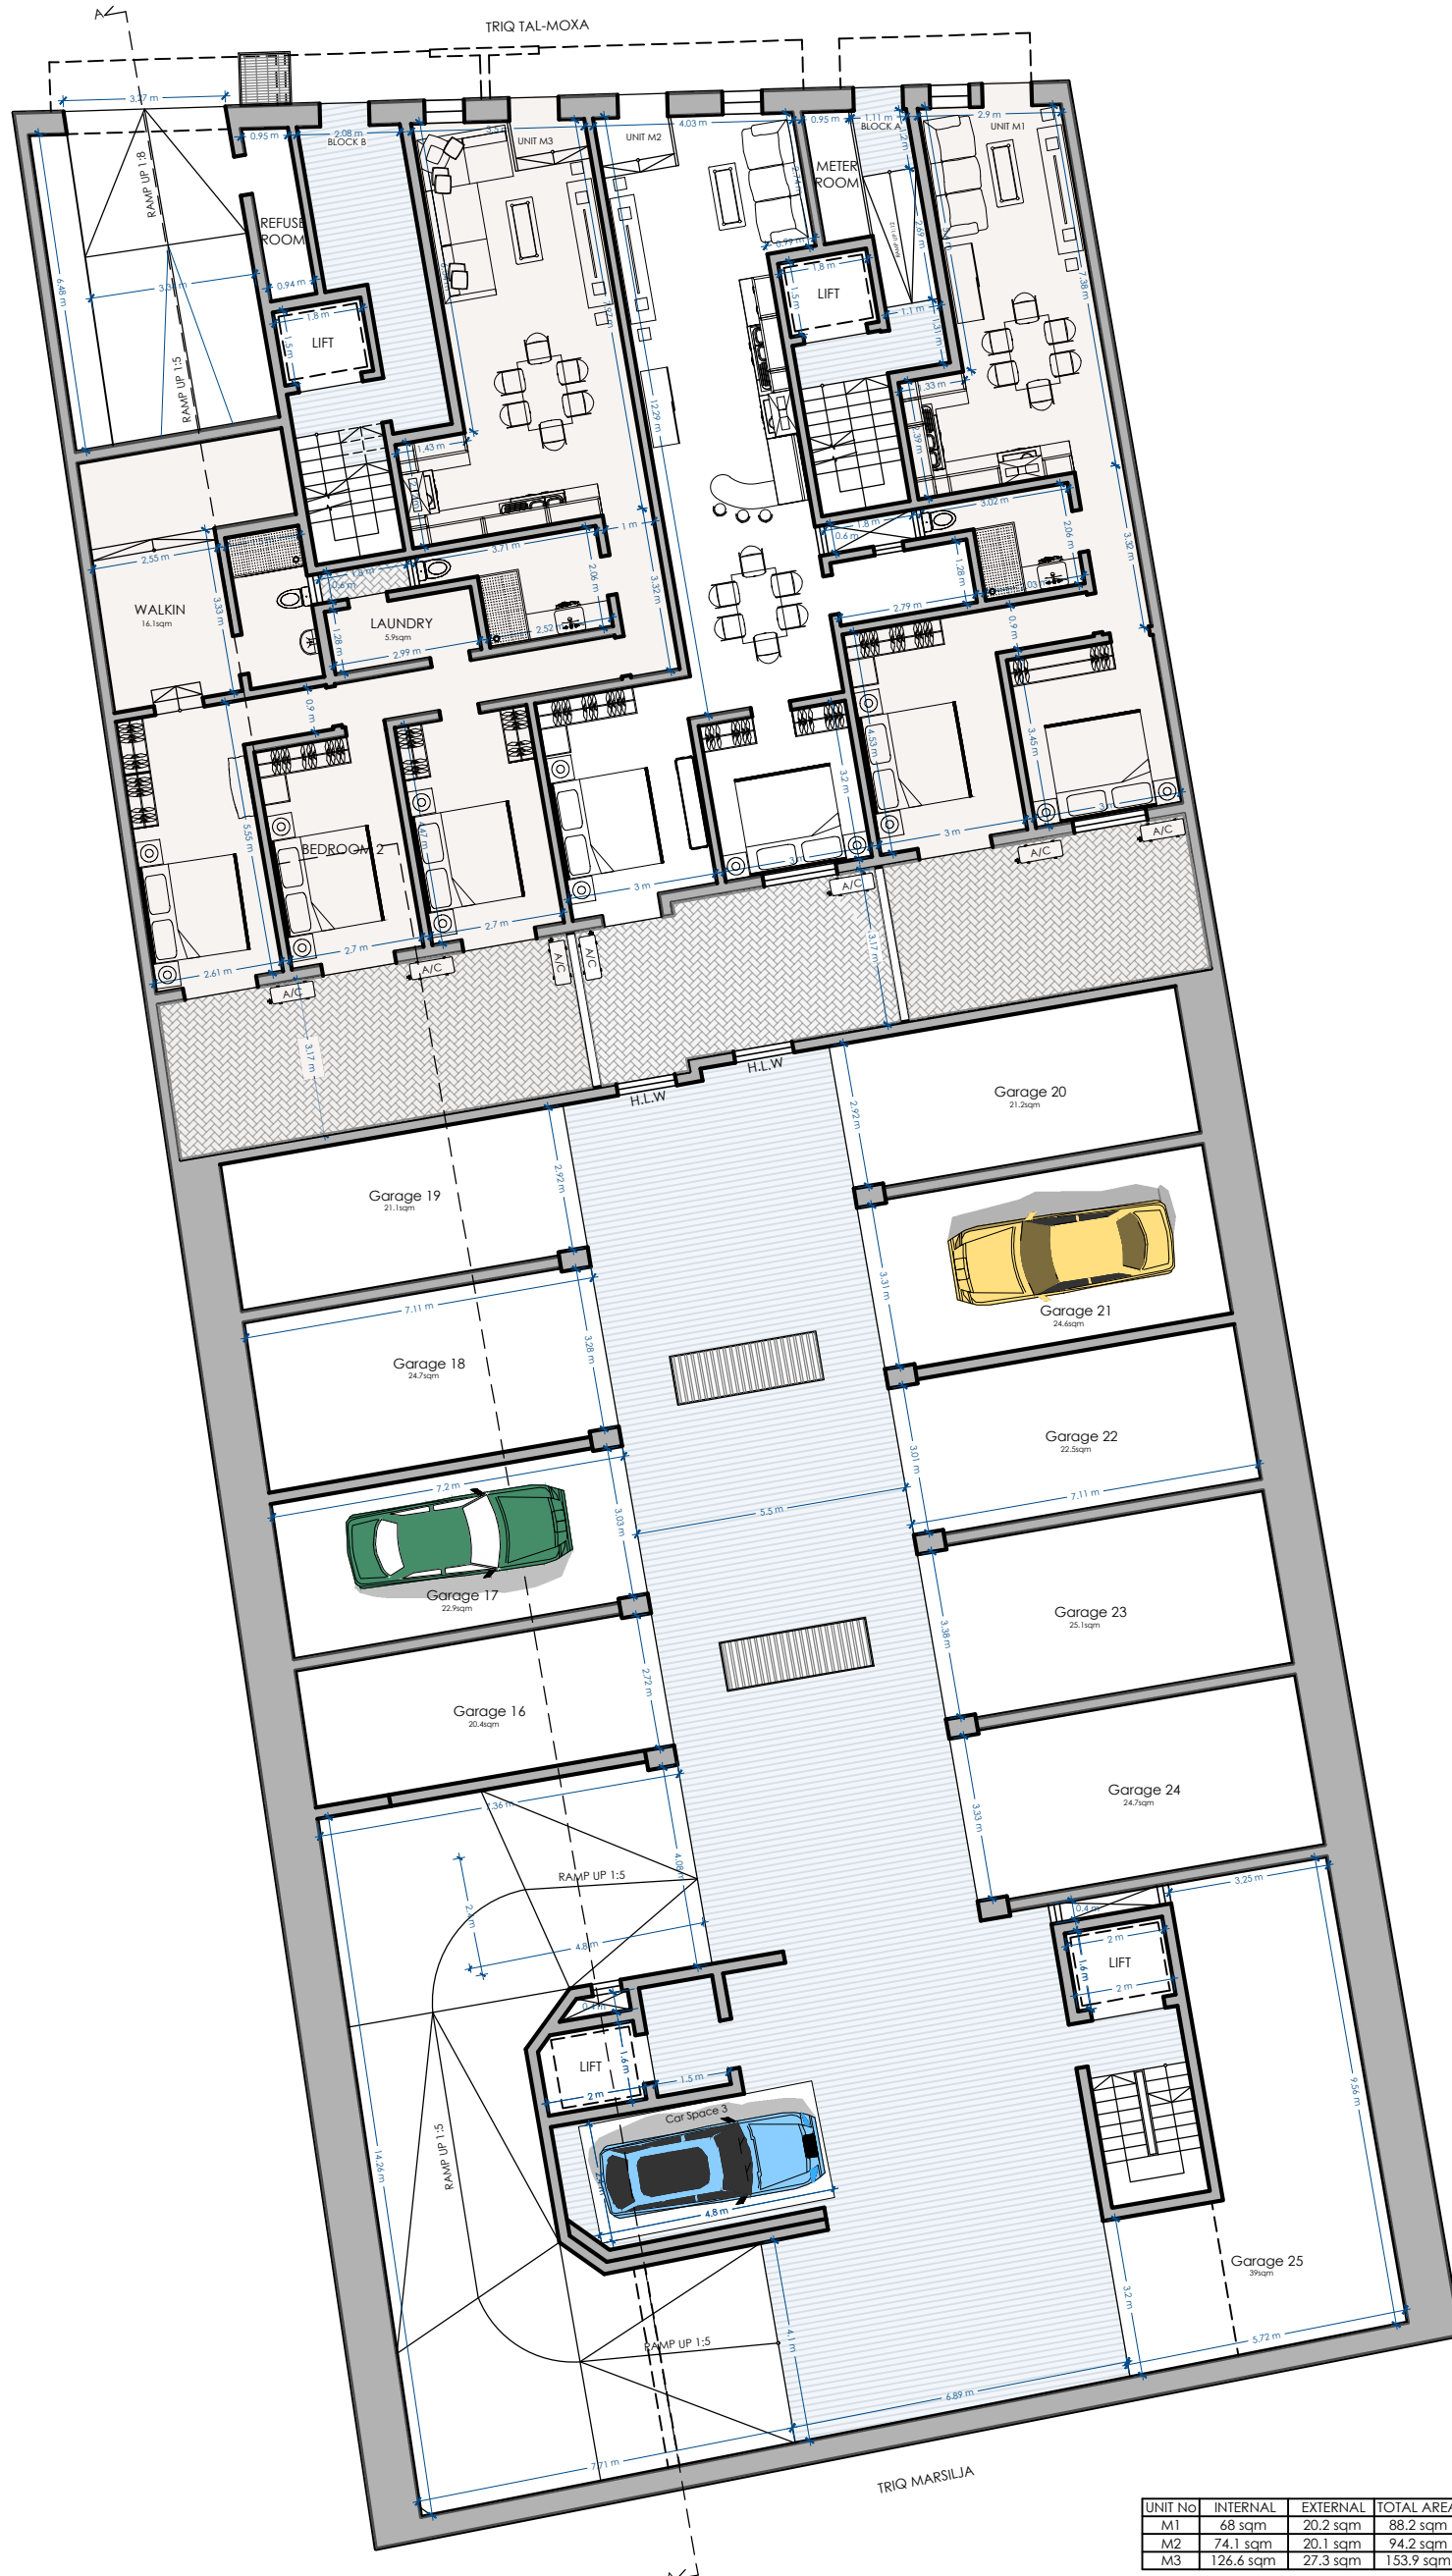

SCALE 1:150

UNIT No	INTERNAL	EXTERNAL	TOTAL AREA
M1	68 sqm	20.2 sqm	88.2 sqm
M2	74.1 sqm	20.1 sqm	94.2 sqm
M3	126.6 sqm	27.3 sqm	153.9 sqm

BASEMENT -2 FLOOR

PROPOSED

SCALE 1:150