



Proposed Ground floor Level Plan Scale 1:100

clean copy

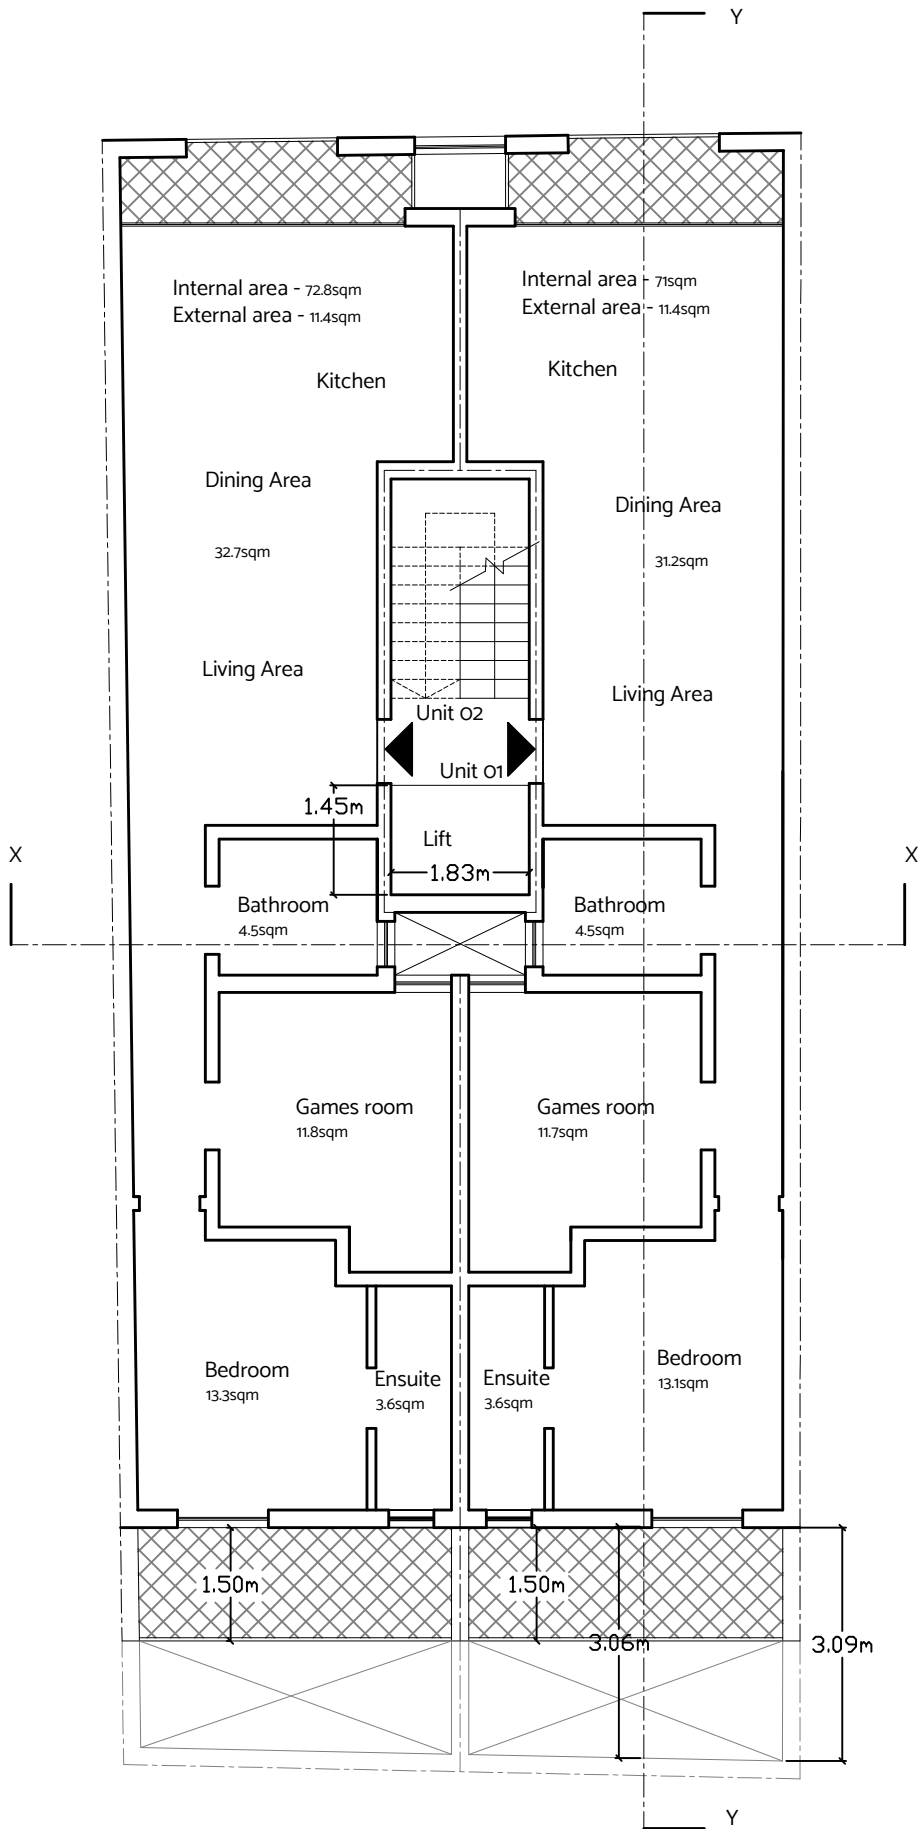


Proposed First floor Level Plan Scale 1:100

clean copy

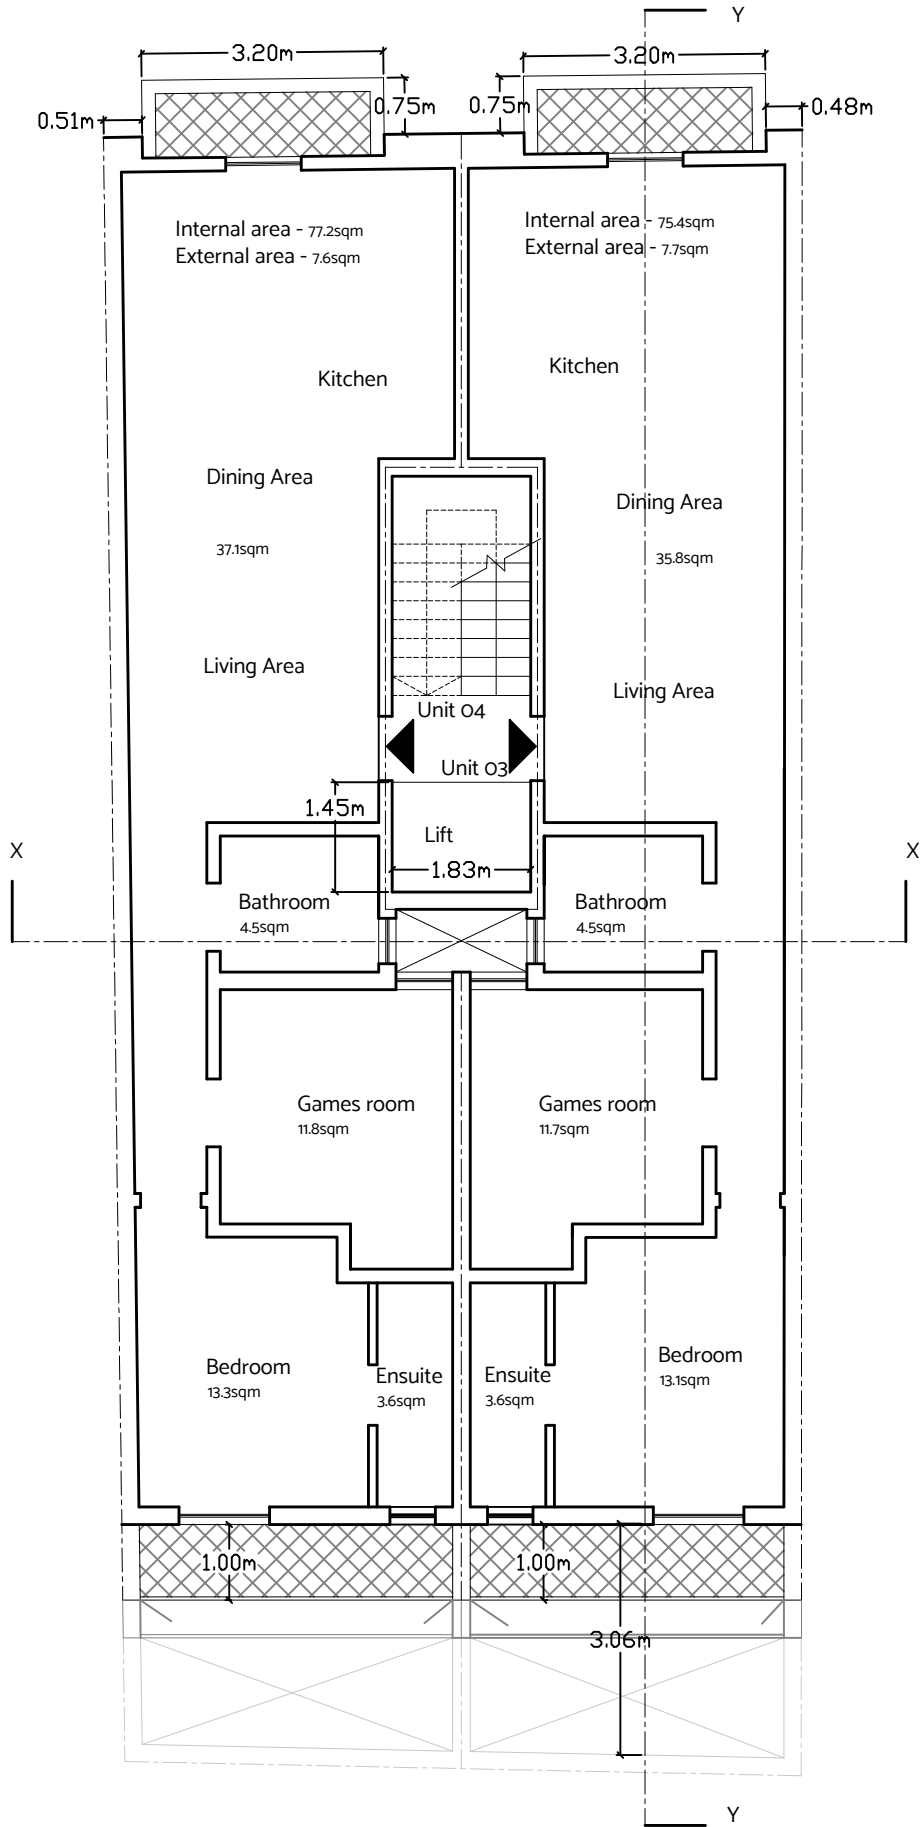

Proposed Second floor Level Plan Scale 1:100

clean copy

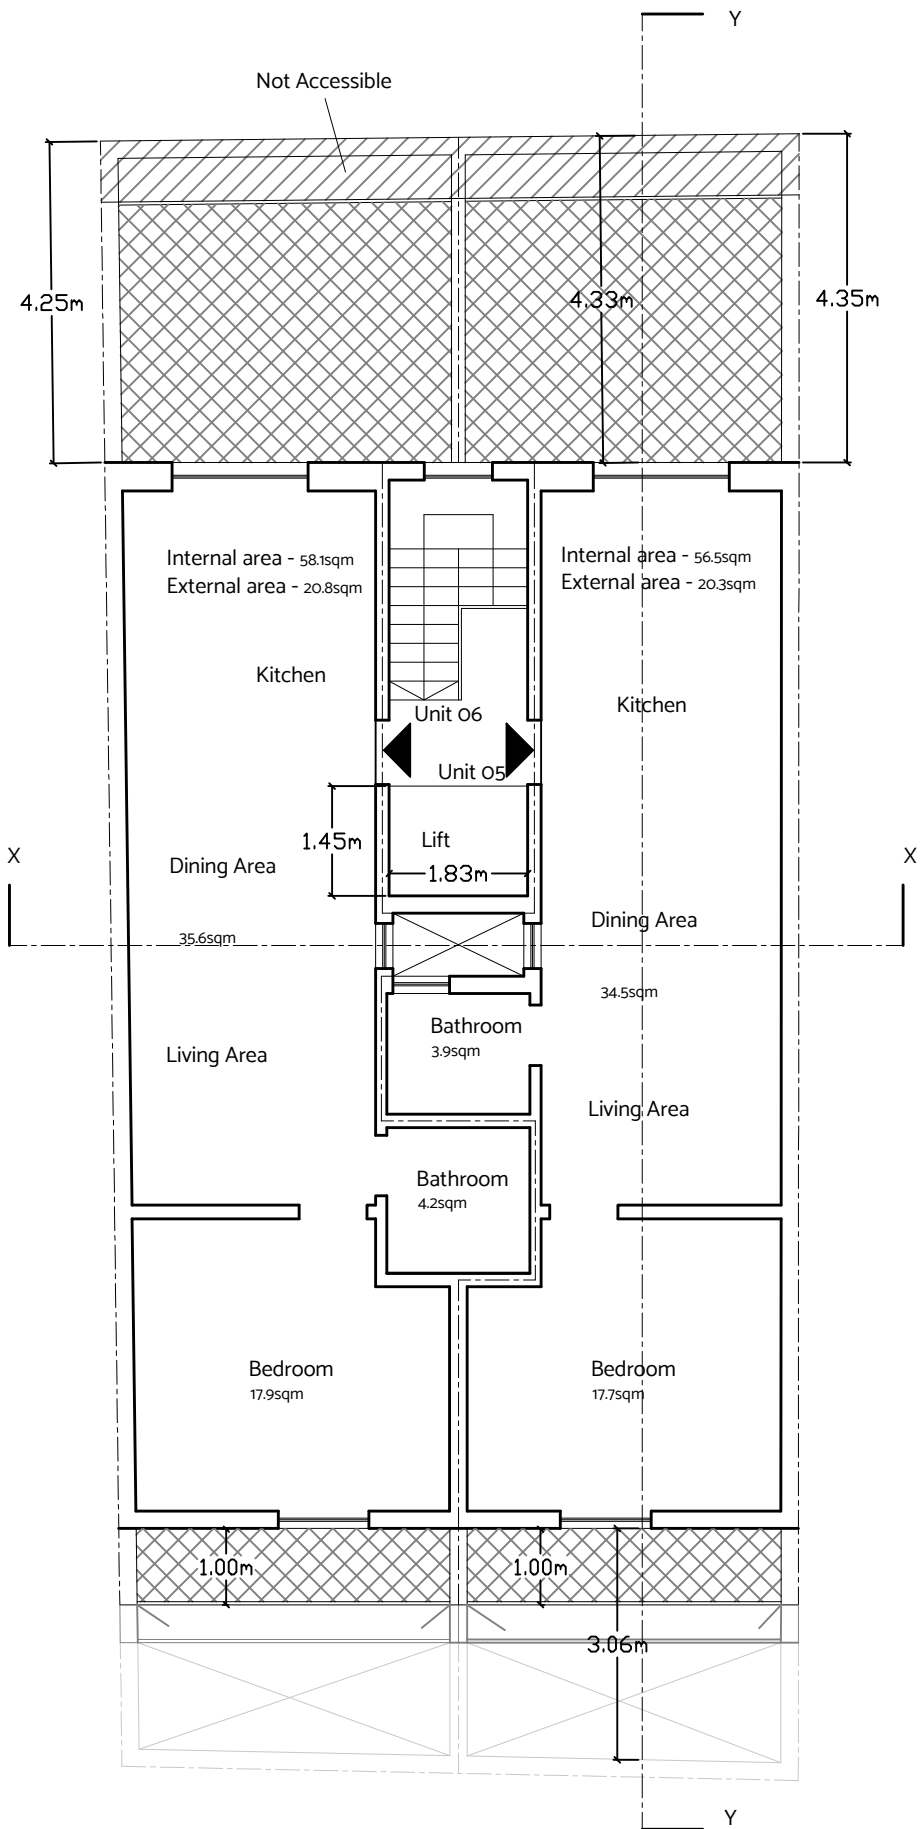

Proposed Receded floor Level Plan Scale 1:100

clean copy