


ROOF FLOOR

PROPOSED

SCALE 1:150

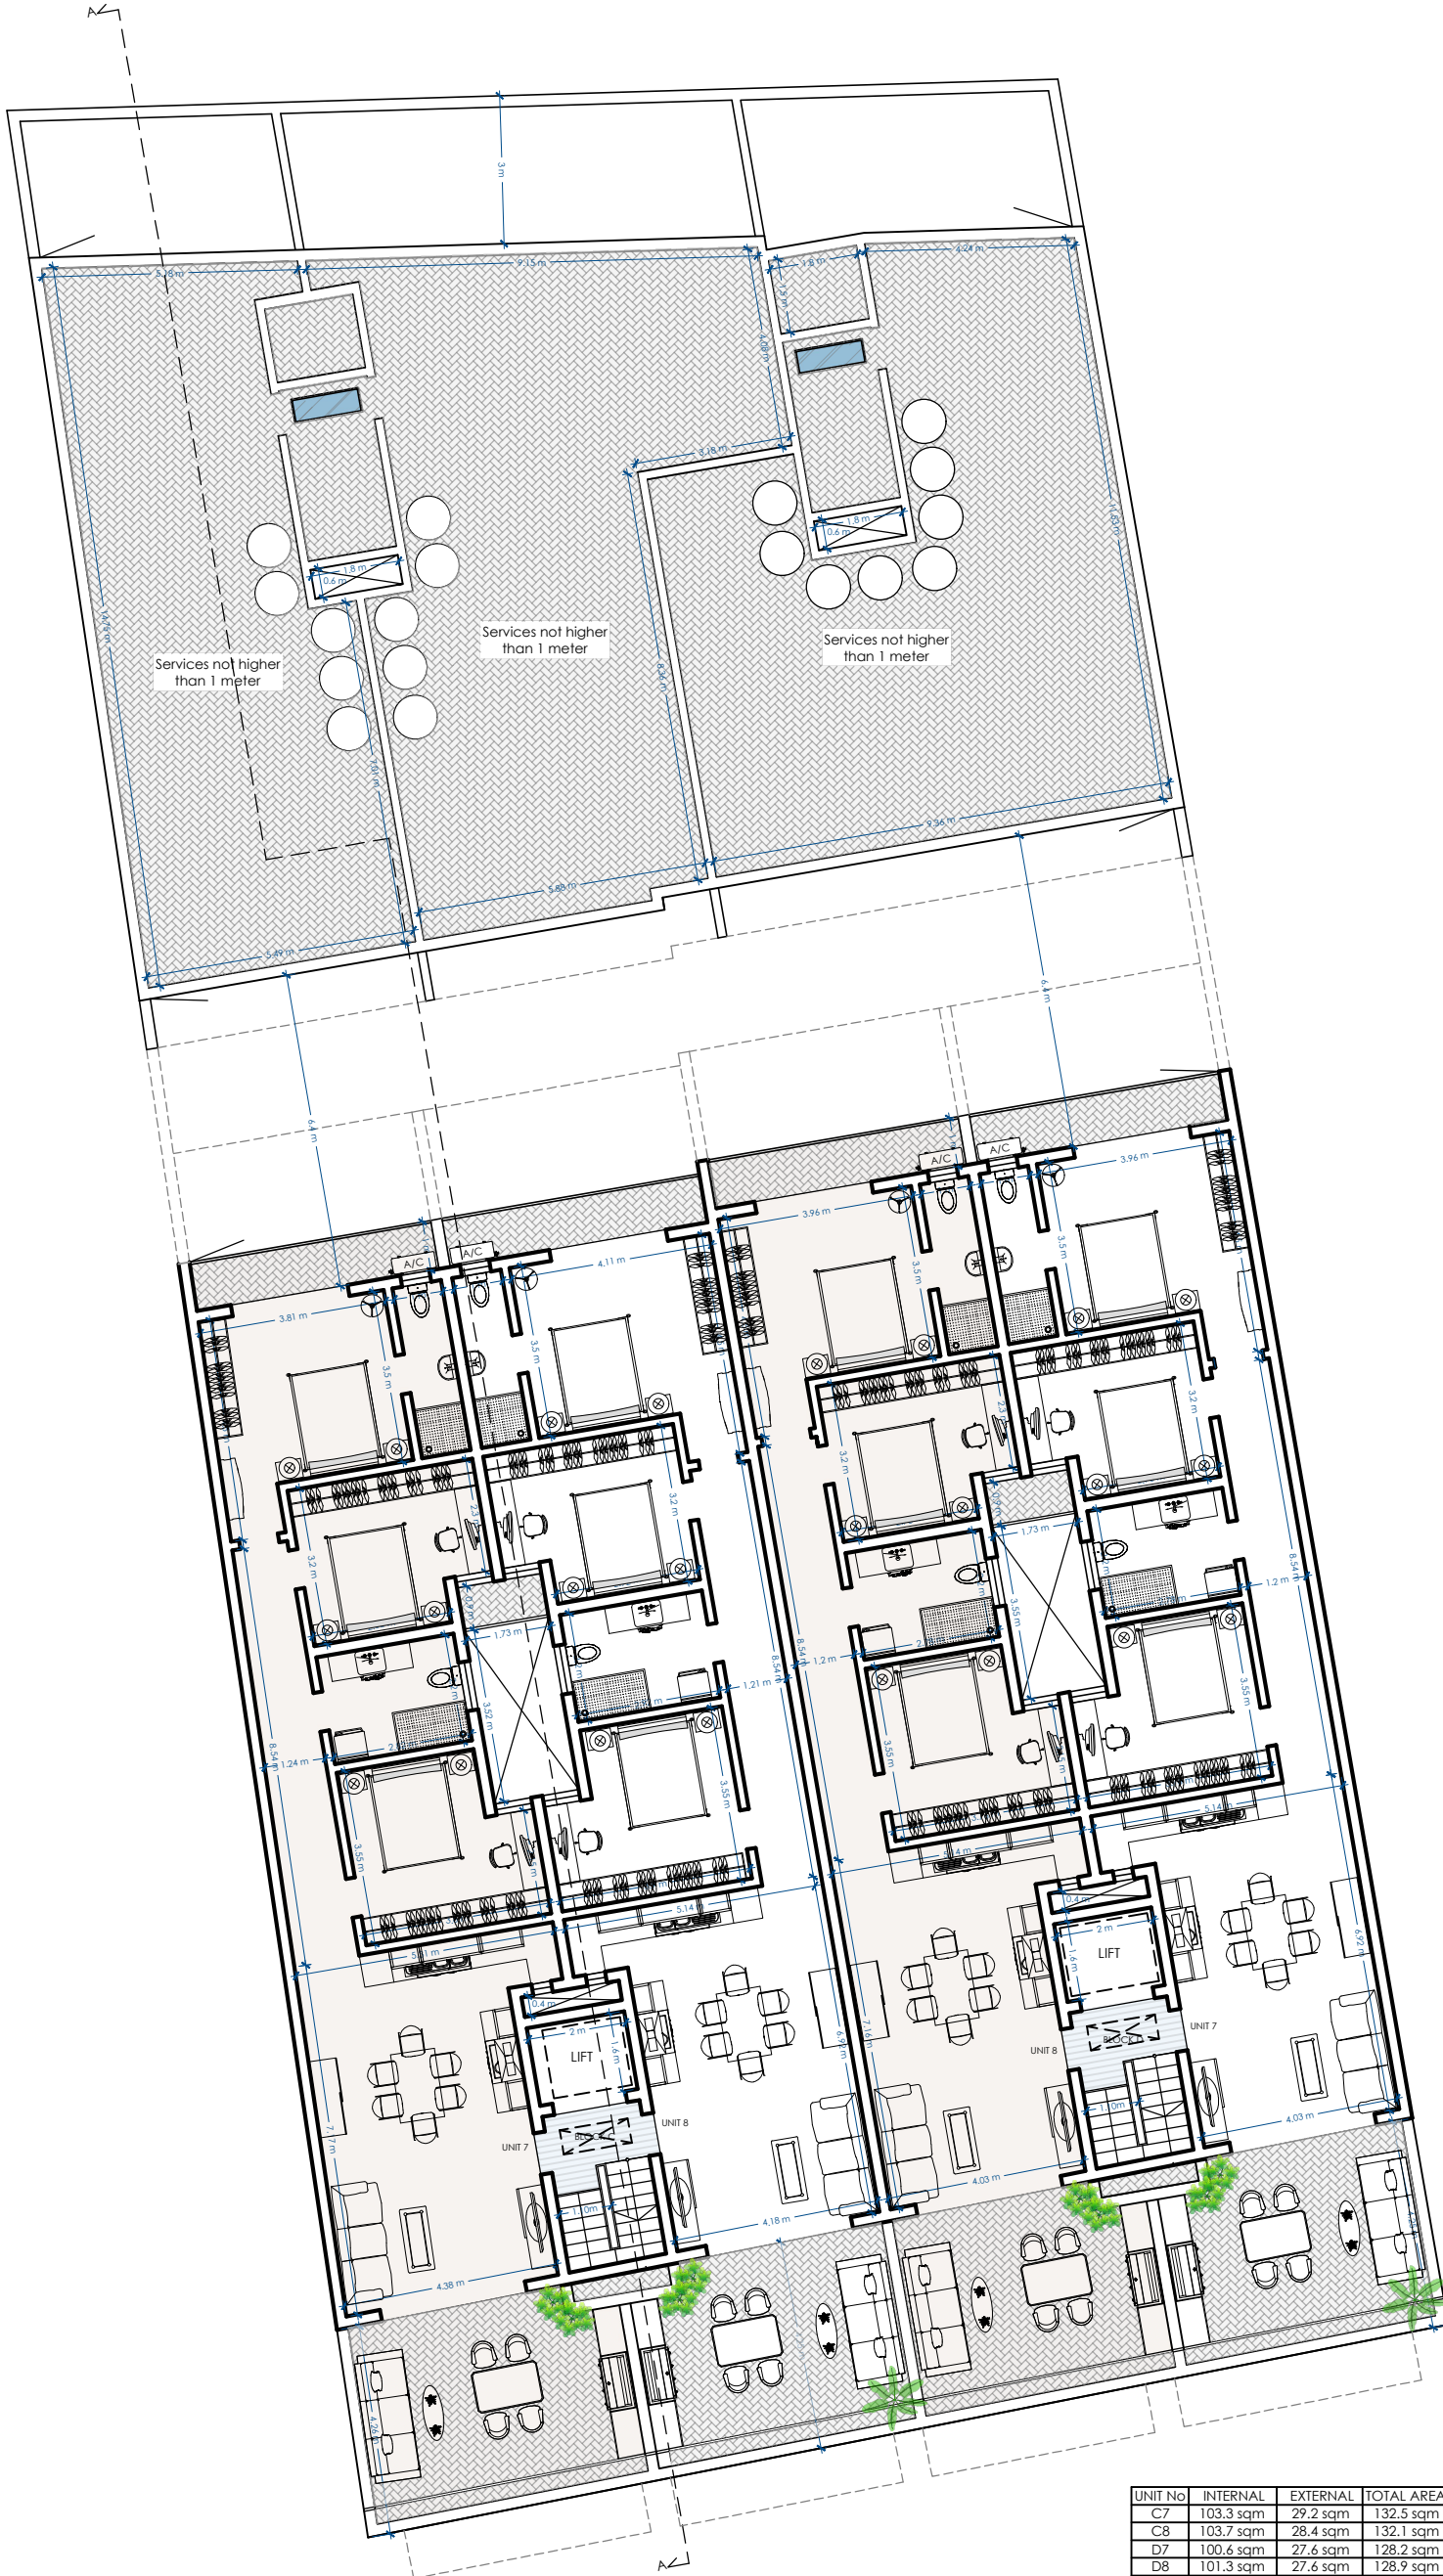

RECEDED FLOOR

PROPOSED

SCALE 1:150

UNIT No	INTERNAL	EXTERNAL	TOTAL AREA
C7	103.3 sqm	29.2 sqm	132.5 sqm
C8	103.7 sqm	28.4 sqm	132.1 sqm
D7	100.6 sqm	27.6 sqm	128.2 sqm
D8	101.3 sqm	27.6 sqm	128.9 sqm