
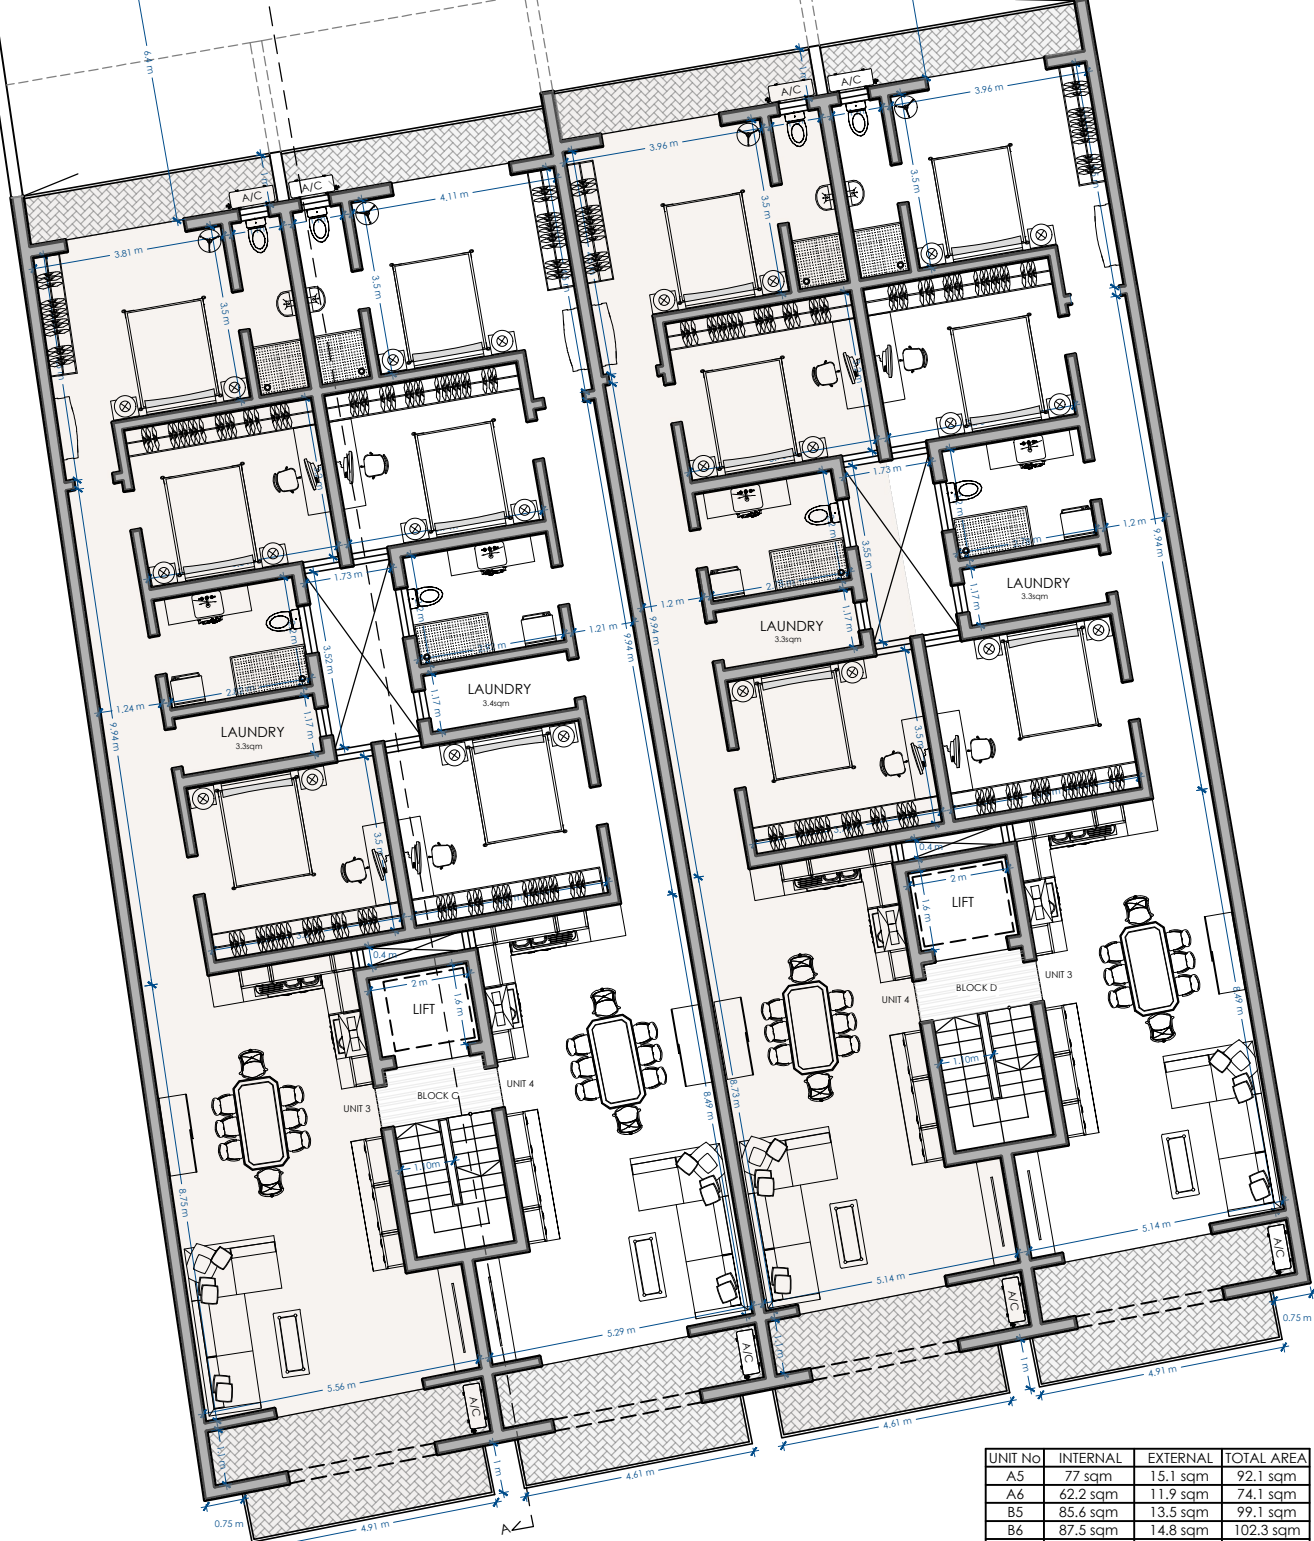



**THIRD FLOOR**  
PROPOSED

SCALE 1:100

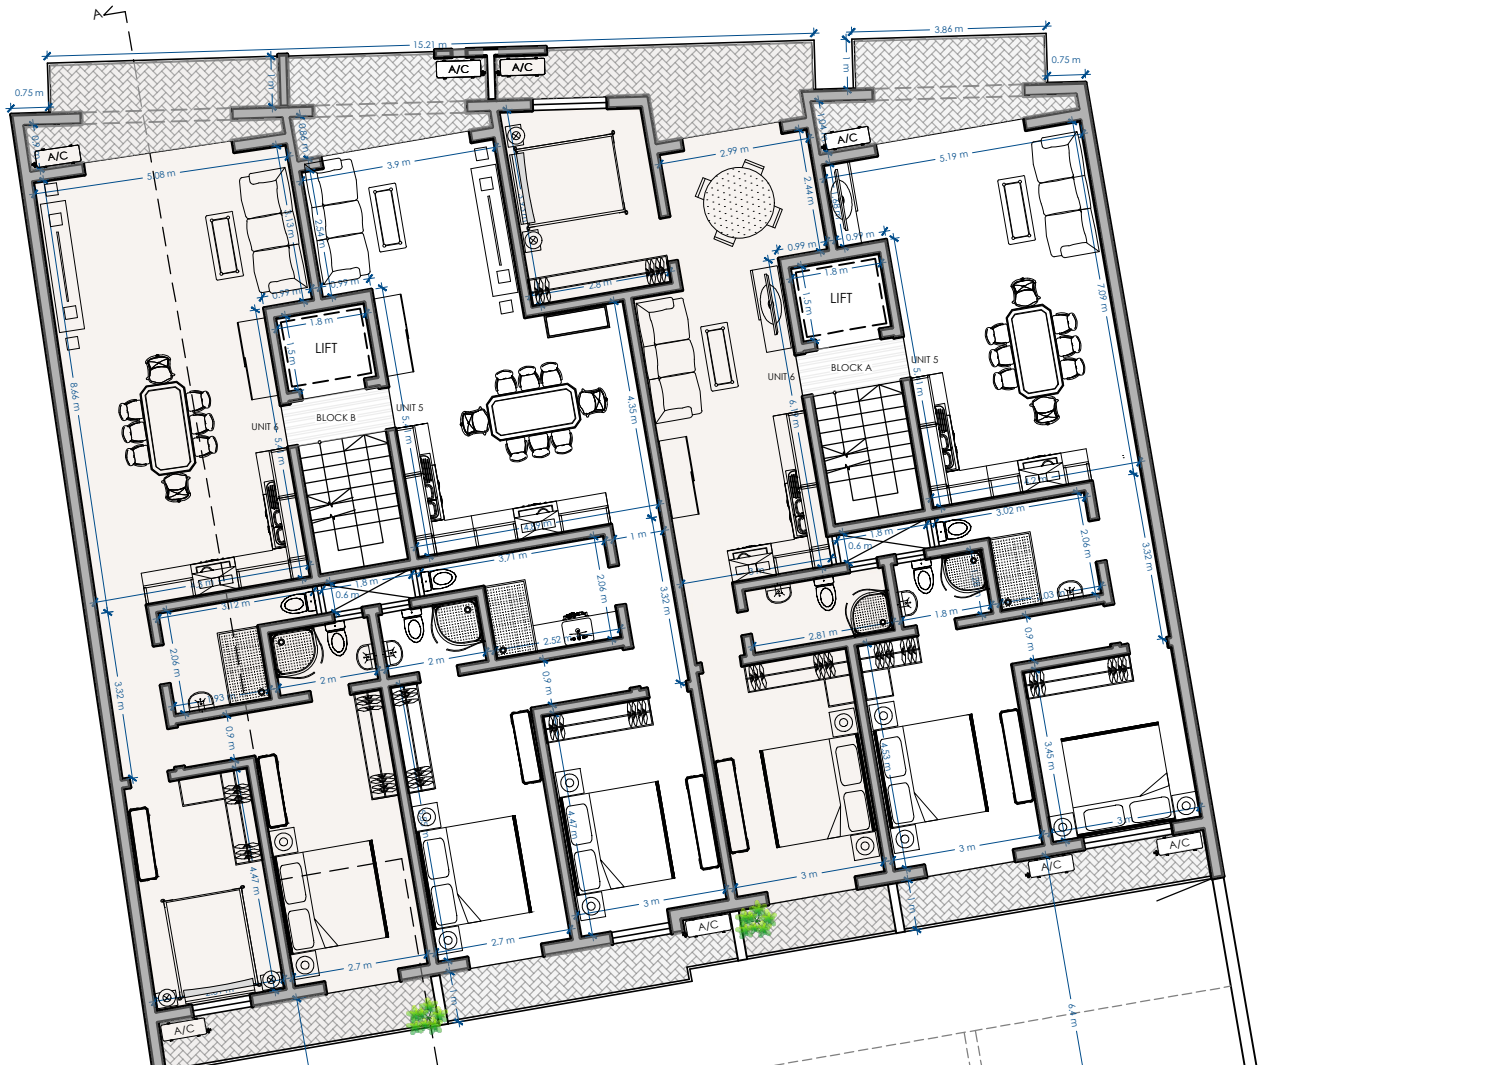

**SECOND FLOOR**  
PROPOSED

SCALE 1:100

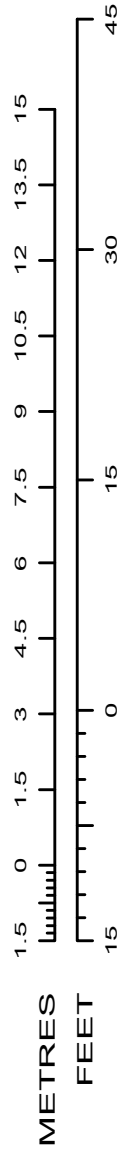

SCALE 1:150

UNIT No	INTERNAL	EXTERNAL	TOTAL AREA
A5	77 sqm	15.1 sqm	92.1 sqm
A6	62.2 sqm	11.9 sqm	74.1 sqm
B5	85.6 sqm	13.5 sqm	99.1 sqm
B6	87.5 sqm	14.8 sqm	102.3 sqm
C3	120.4 sqm	17.8 sqm	138.2 sqm
C4	120.1 sqm	17.4 sqm	137.5 sqm
D3	116.5 sqm	15 sqm	131.5 sqm
D4	117.2 sqm	17.1 sqm	134.3 sqm