

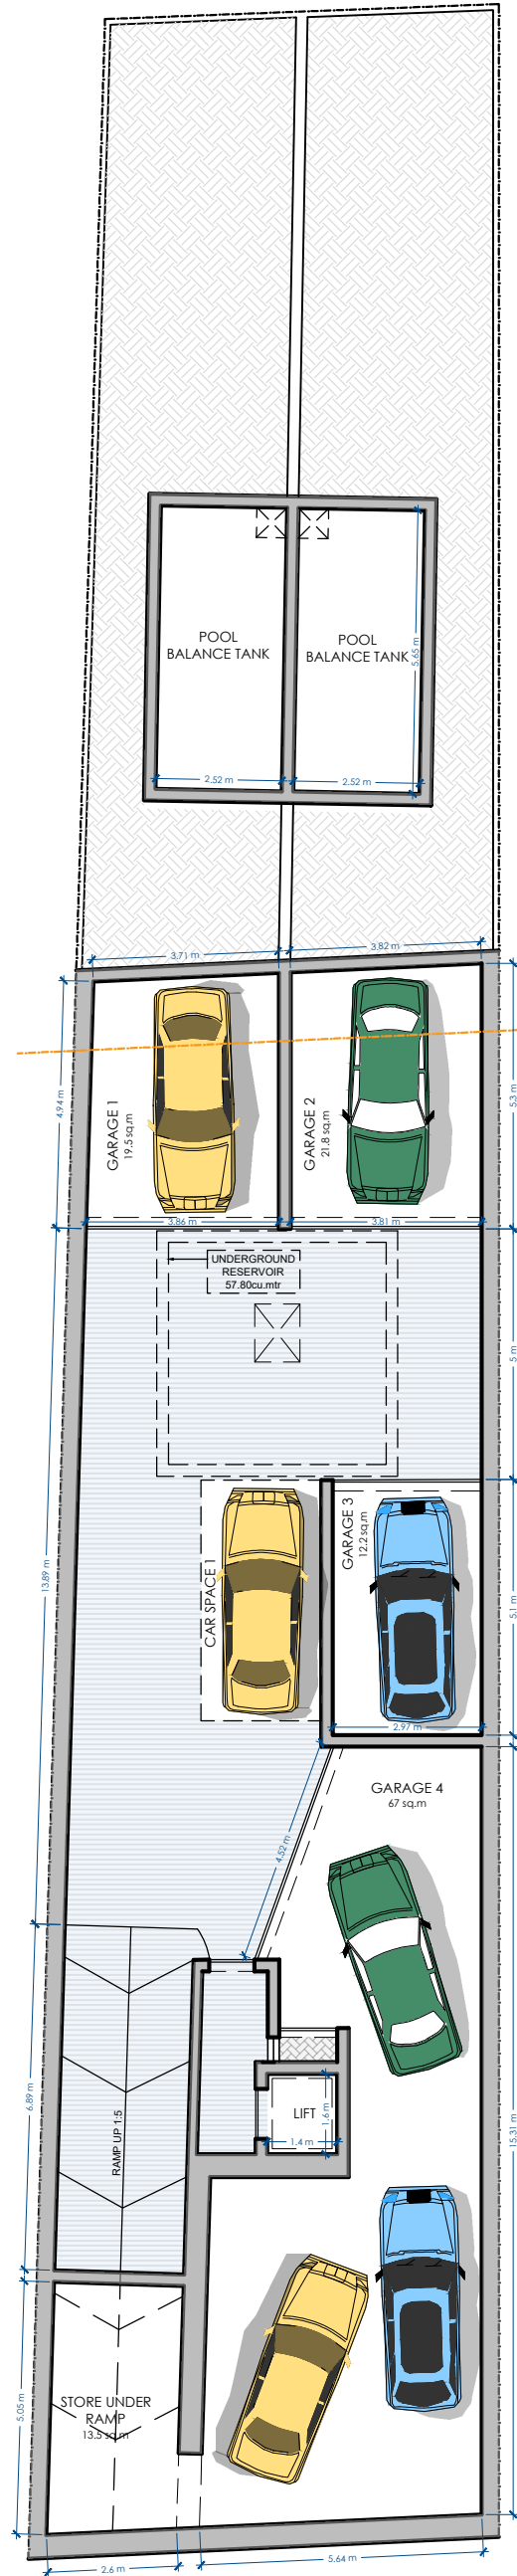


SCALE 1:150

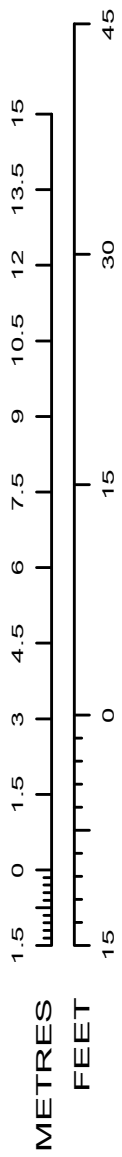


**BASEMENT LEVEL**  
PROPOSED SCALE 1:150

| UNIT   | INTERNAL  | EXTERNAL | GFA       |
|--------|-----------|----------|-----------|
| MAIS 1 | 113.9 sqm | 82.4 sqm | 196.3 sqm |
| APT 1  | 119.9 sqm | 87 sqm   | 206.9 sqm |

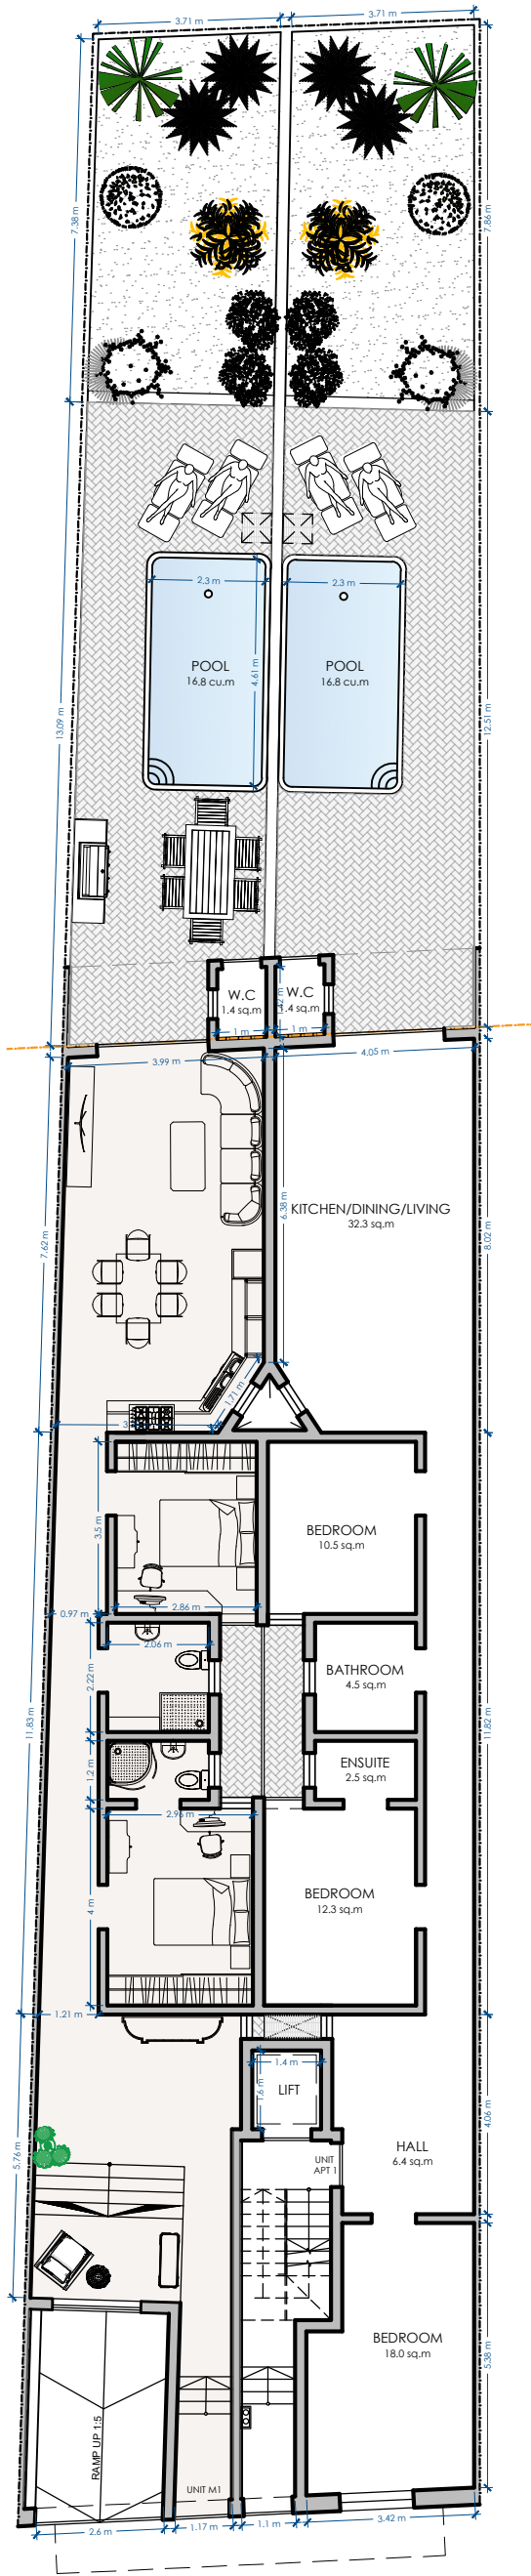


GROUND FLOOR  
PROPOSED SCALE 1:150

| UNIT     | INTERNAL  | EXTERNAL | GFA       |
|----------|-----------|----------|-----------|
| APTS 2-6 | 124.5 sqm | 9.9 sqm  | 134.4 sqm |
| APTS 3-7 | 122.3 sqm | 11.4 sqm | 133.7 sqm |


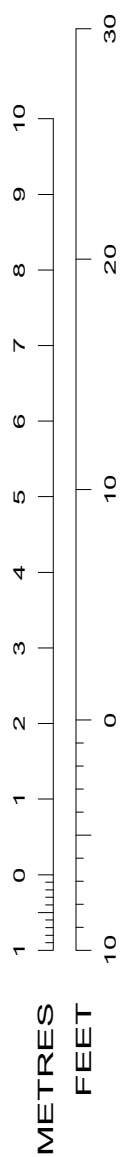


SCALE 1:100

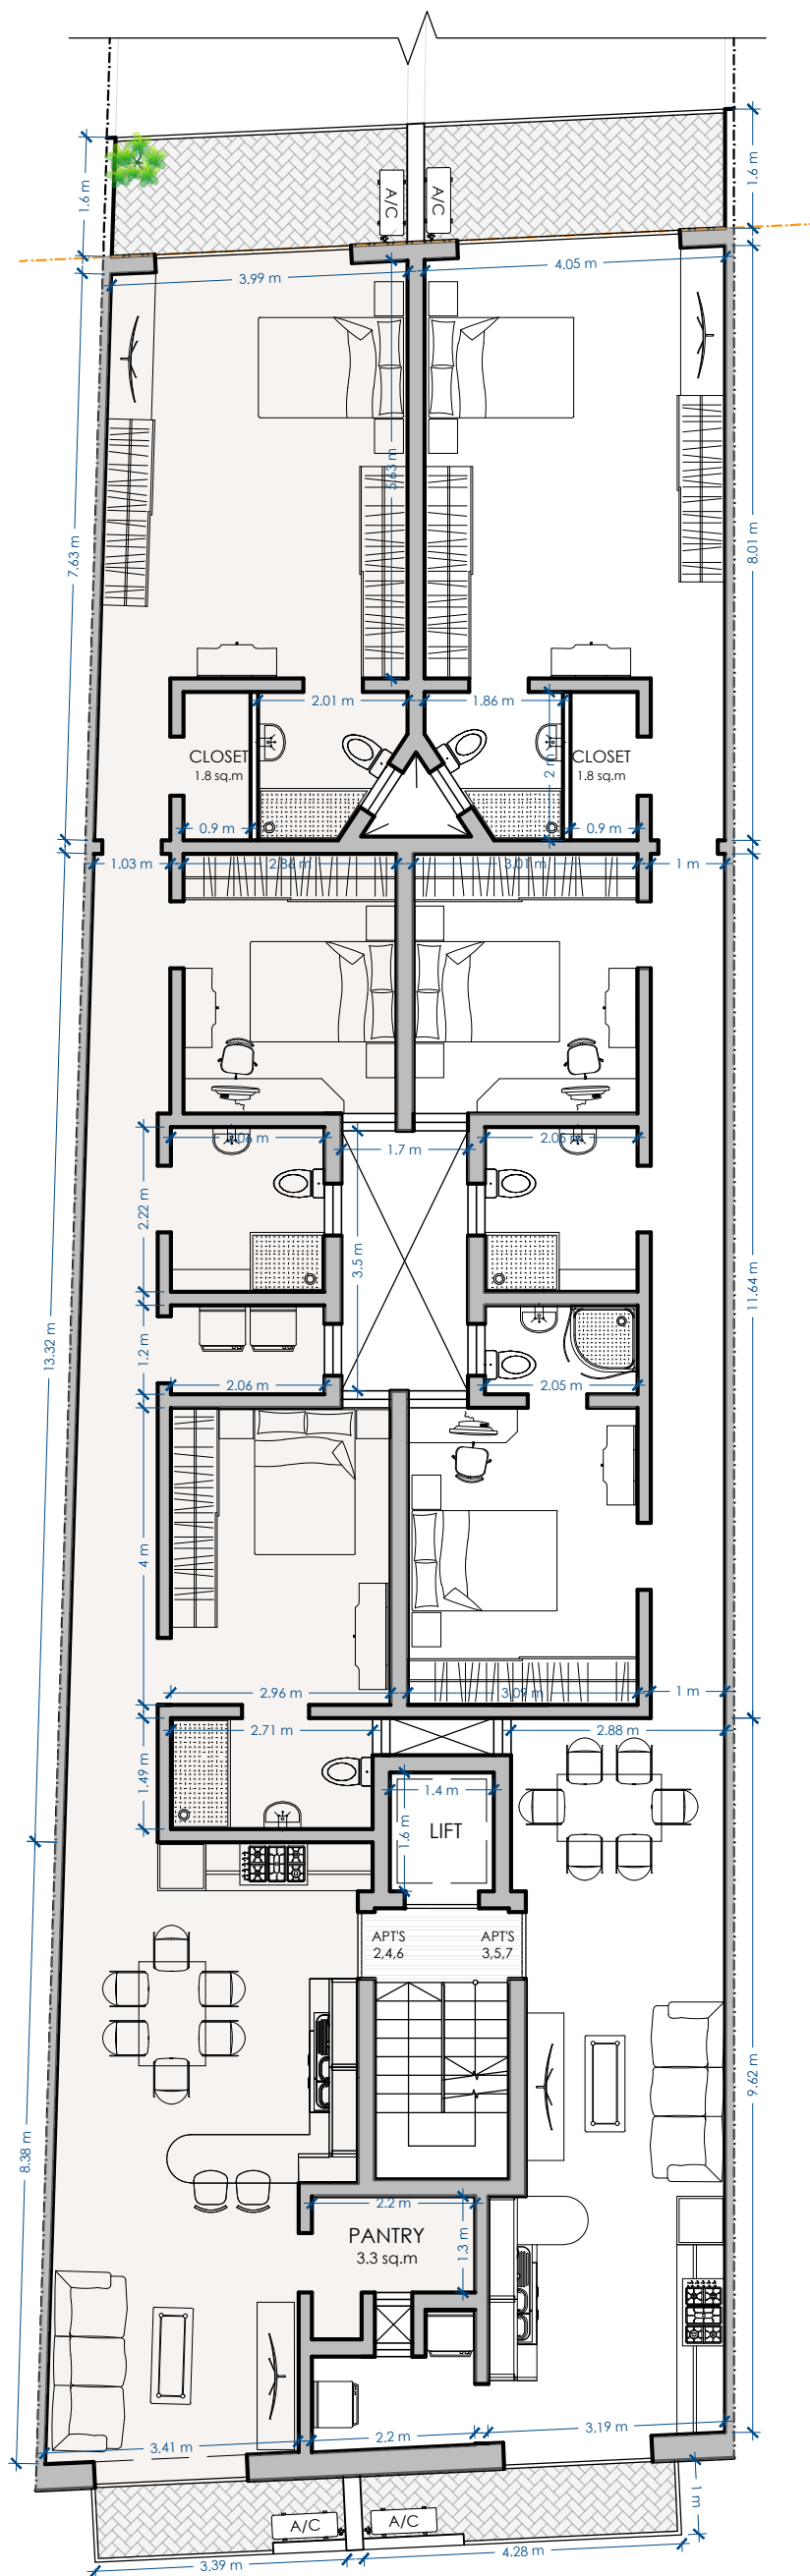

TYPICAL FLOOR  
PROPOSED SCALE 1:100

| UNIT  | INTERNAL  | EXTERNAL | GFA       |
|-------|-----------|----------|-----------|
| APT 8 | 111.7 sqm | 19.1 sqm | 130.8 sqm |
| APT 9 | 105.7 sqm | 22.9 sqm | 128.6 sqm |

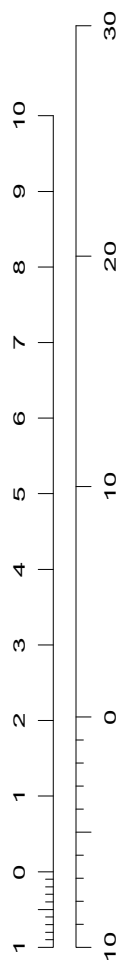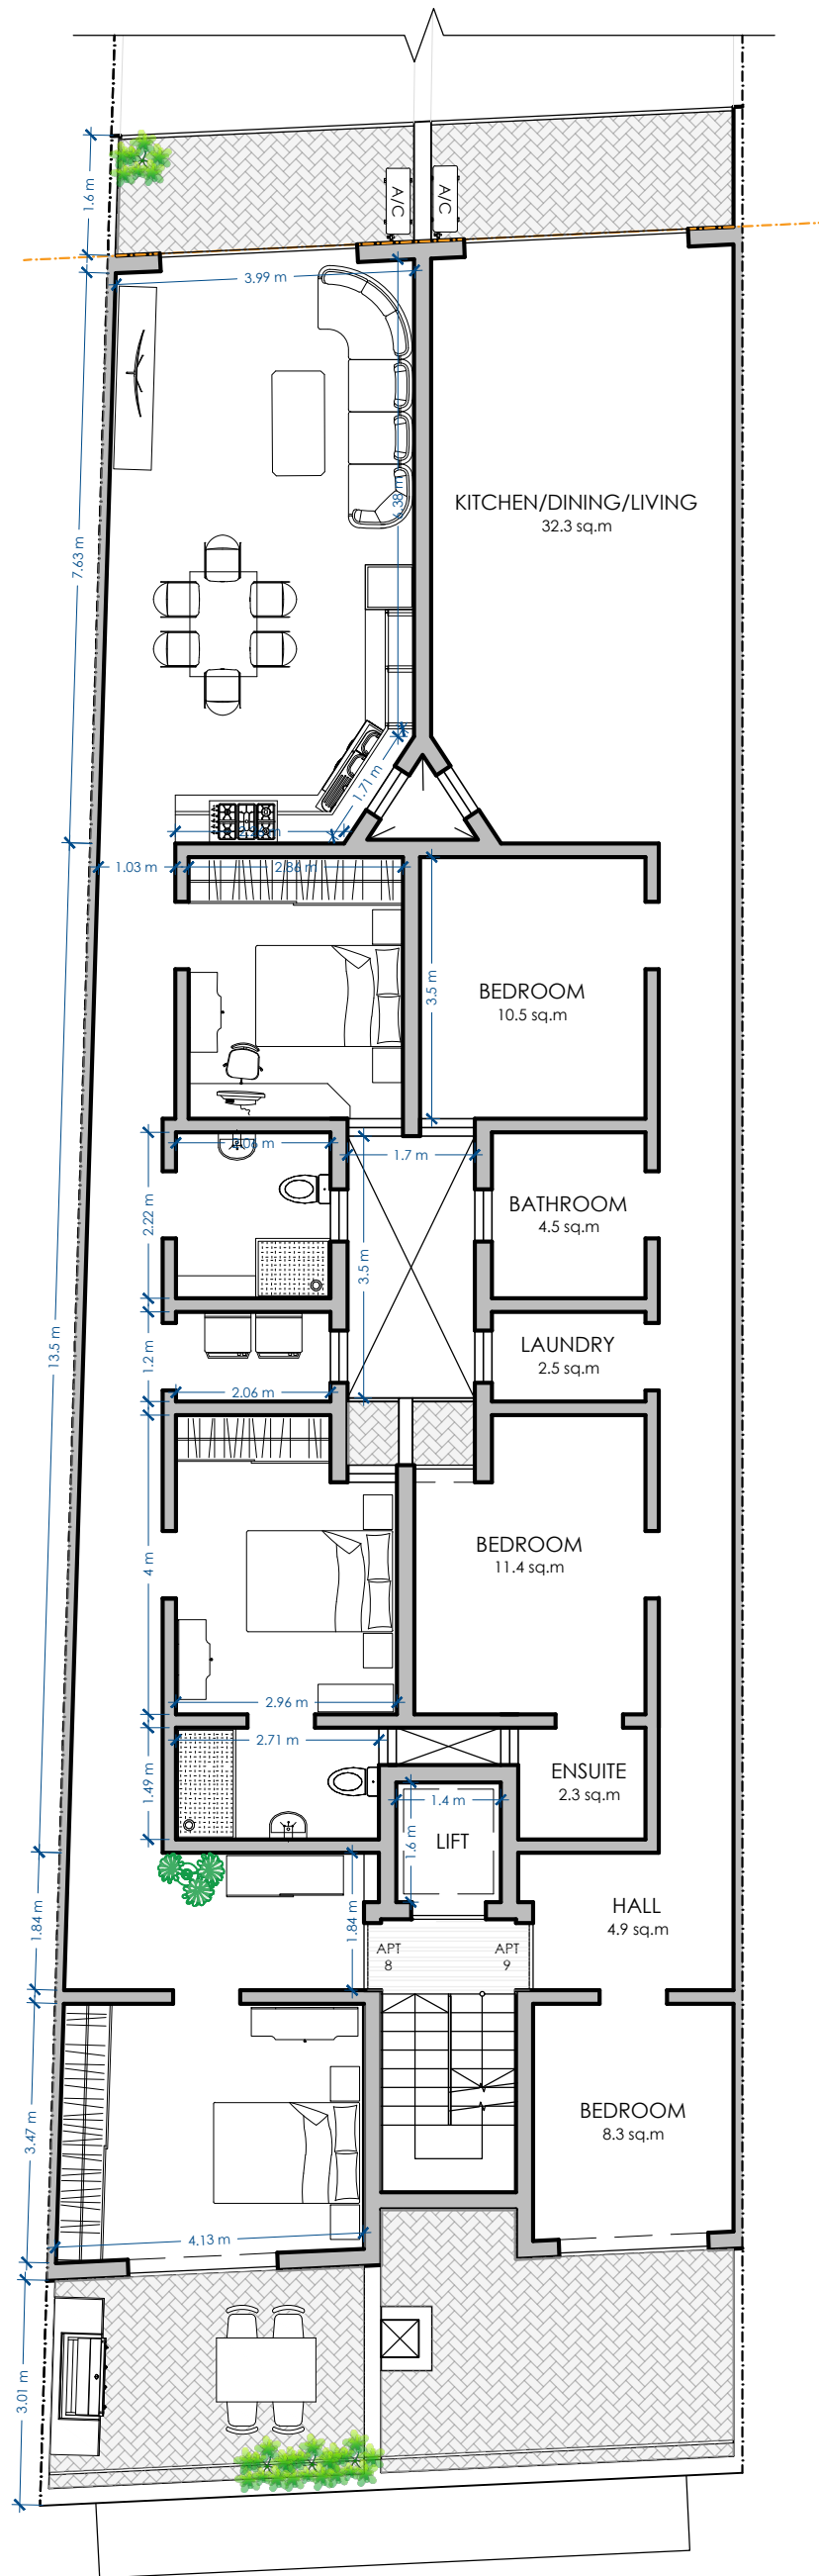

SCALE 1:100

RECEDED FLOOR  
PROPOSED SCALE 1:100