




Proposed ground floor level
 plan Scale 1:100
 clean copy

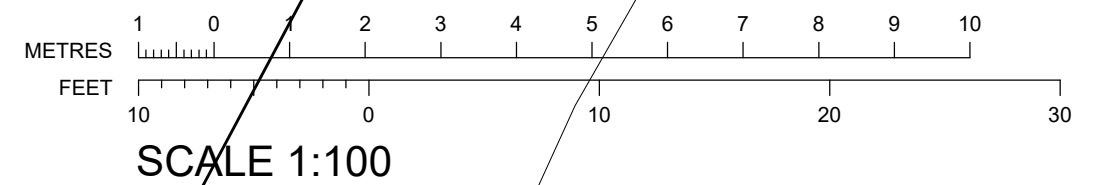


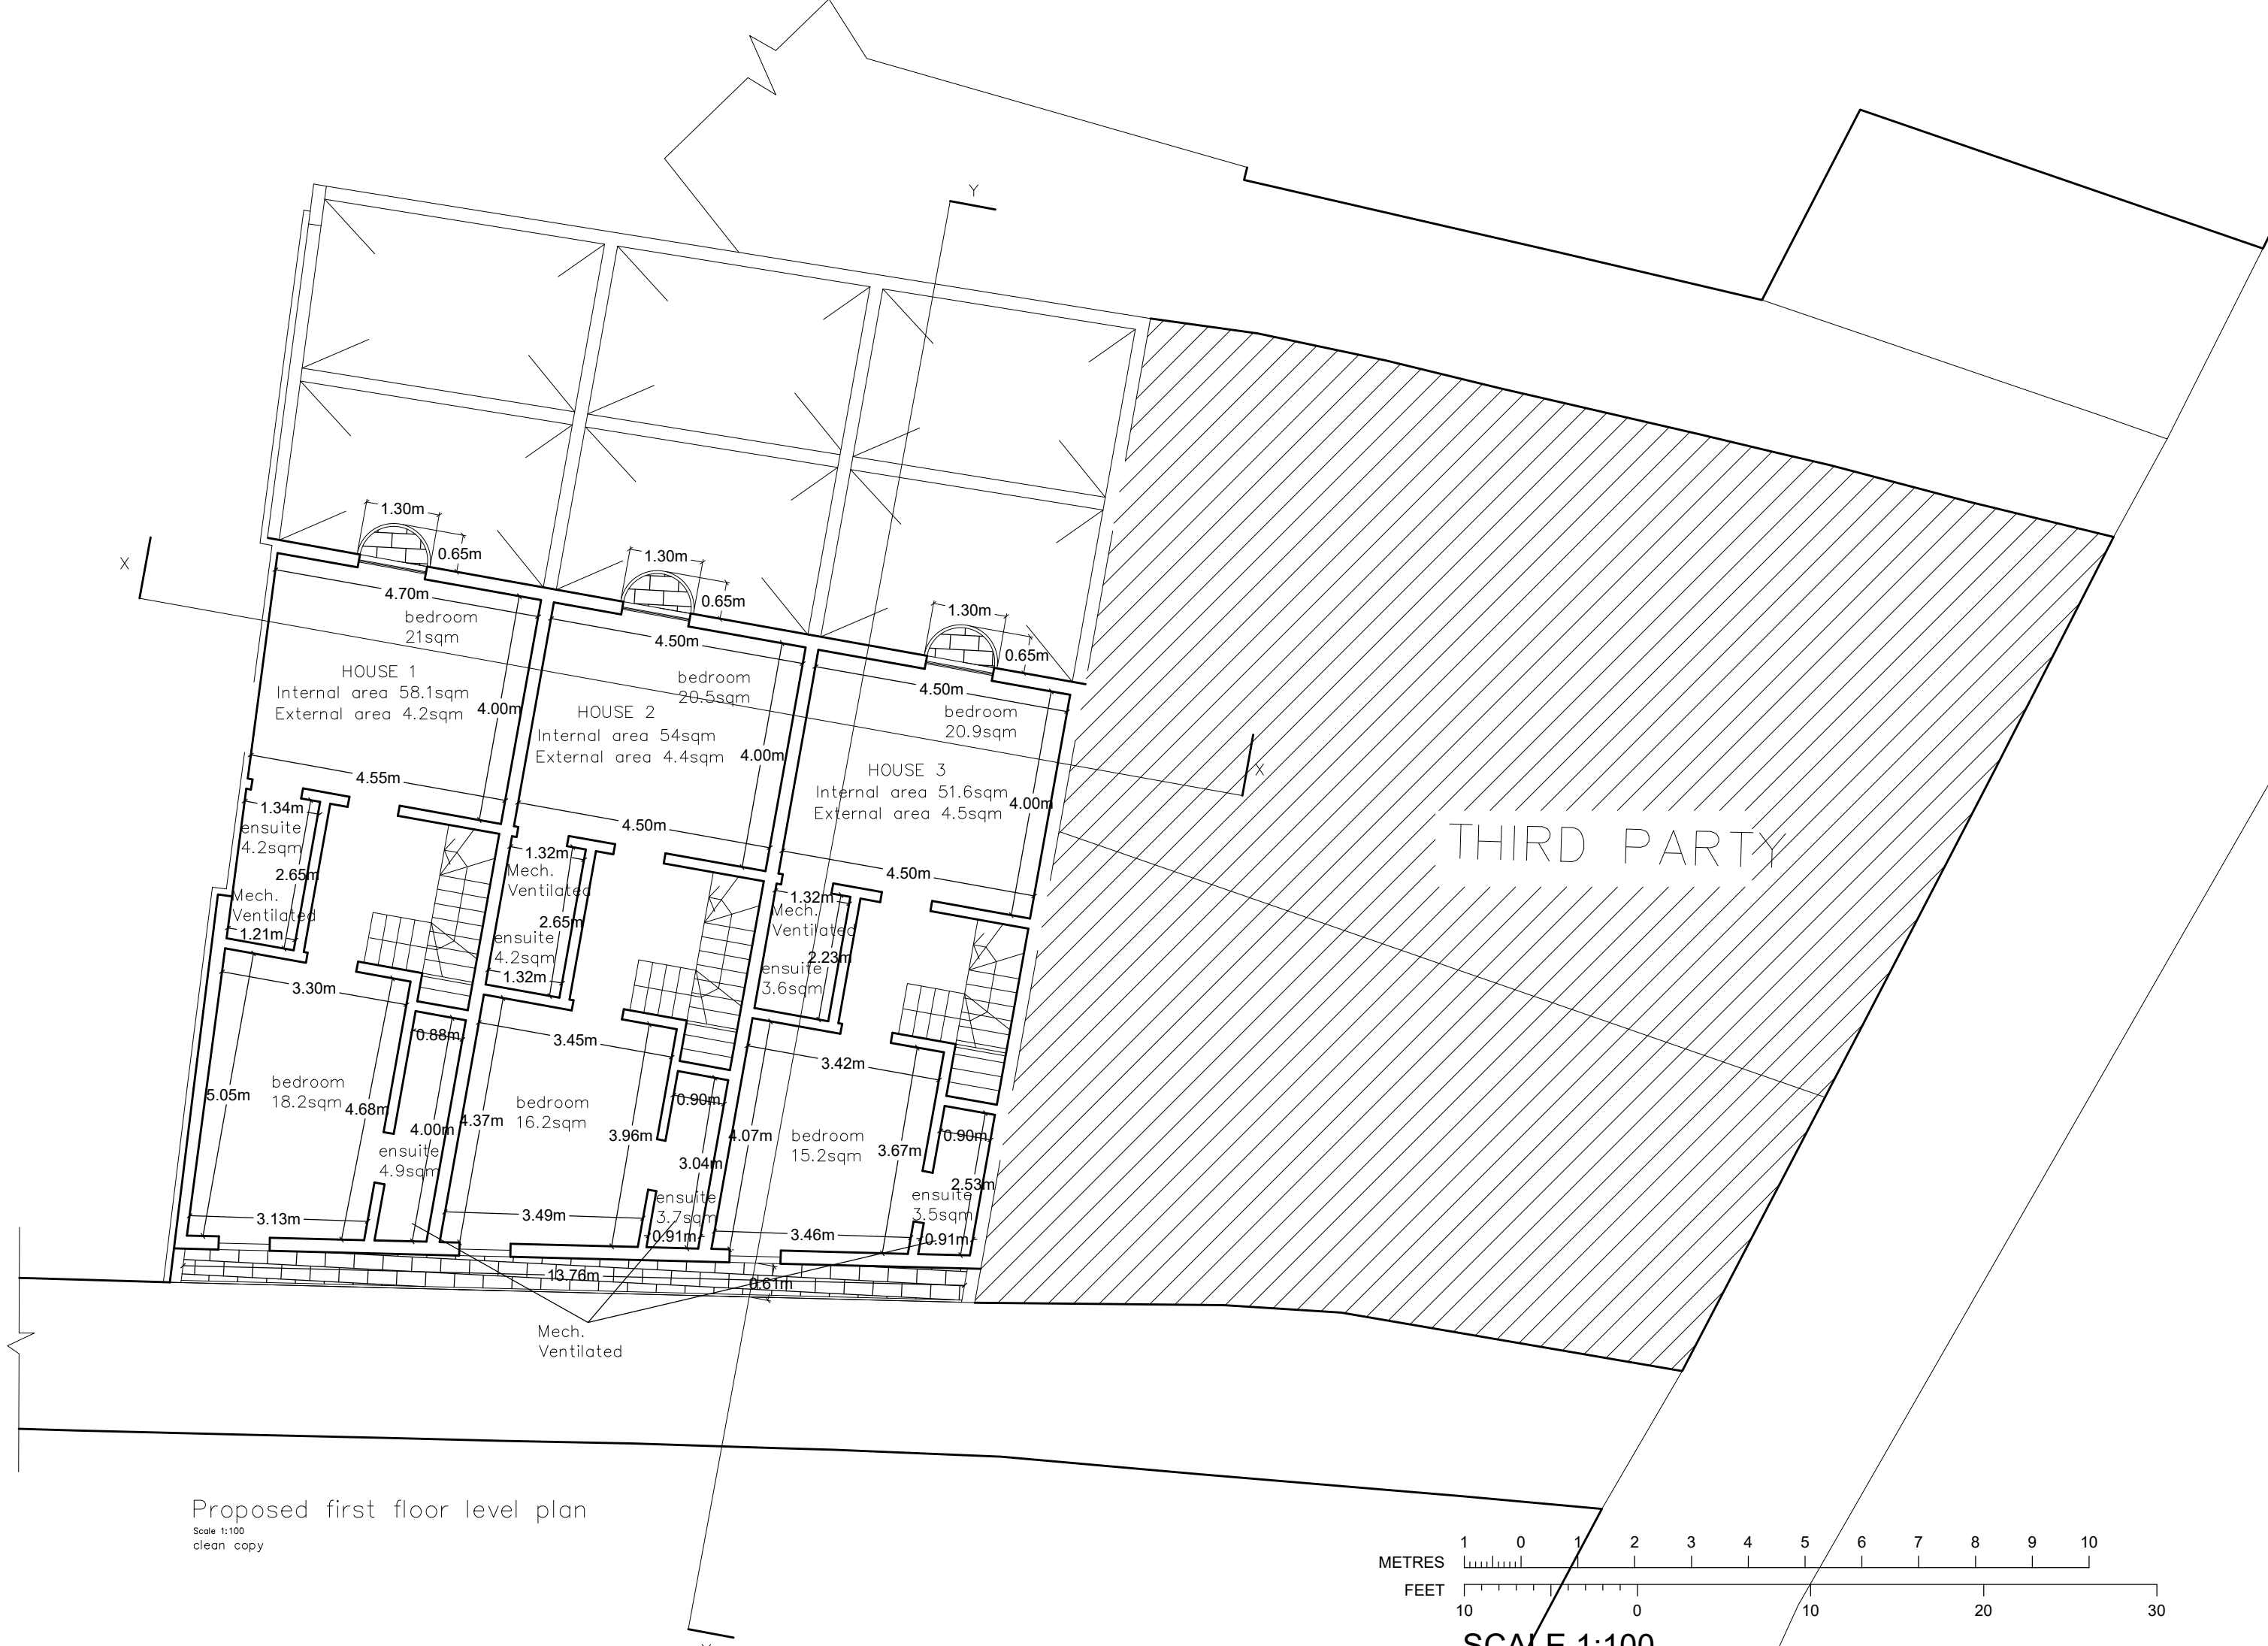

Proposed first floor level plan
 Scale 1:100
 clean copy

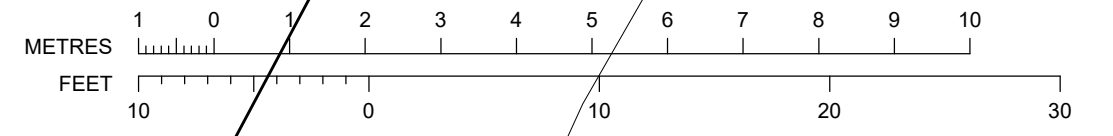

SCALE 1:100

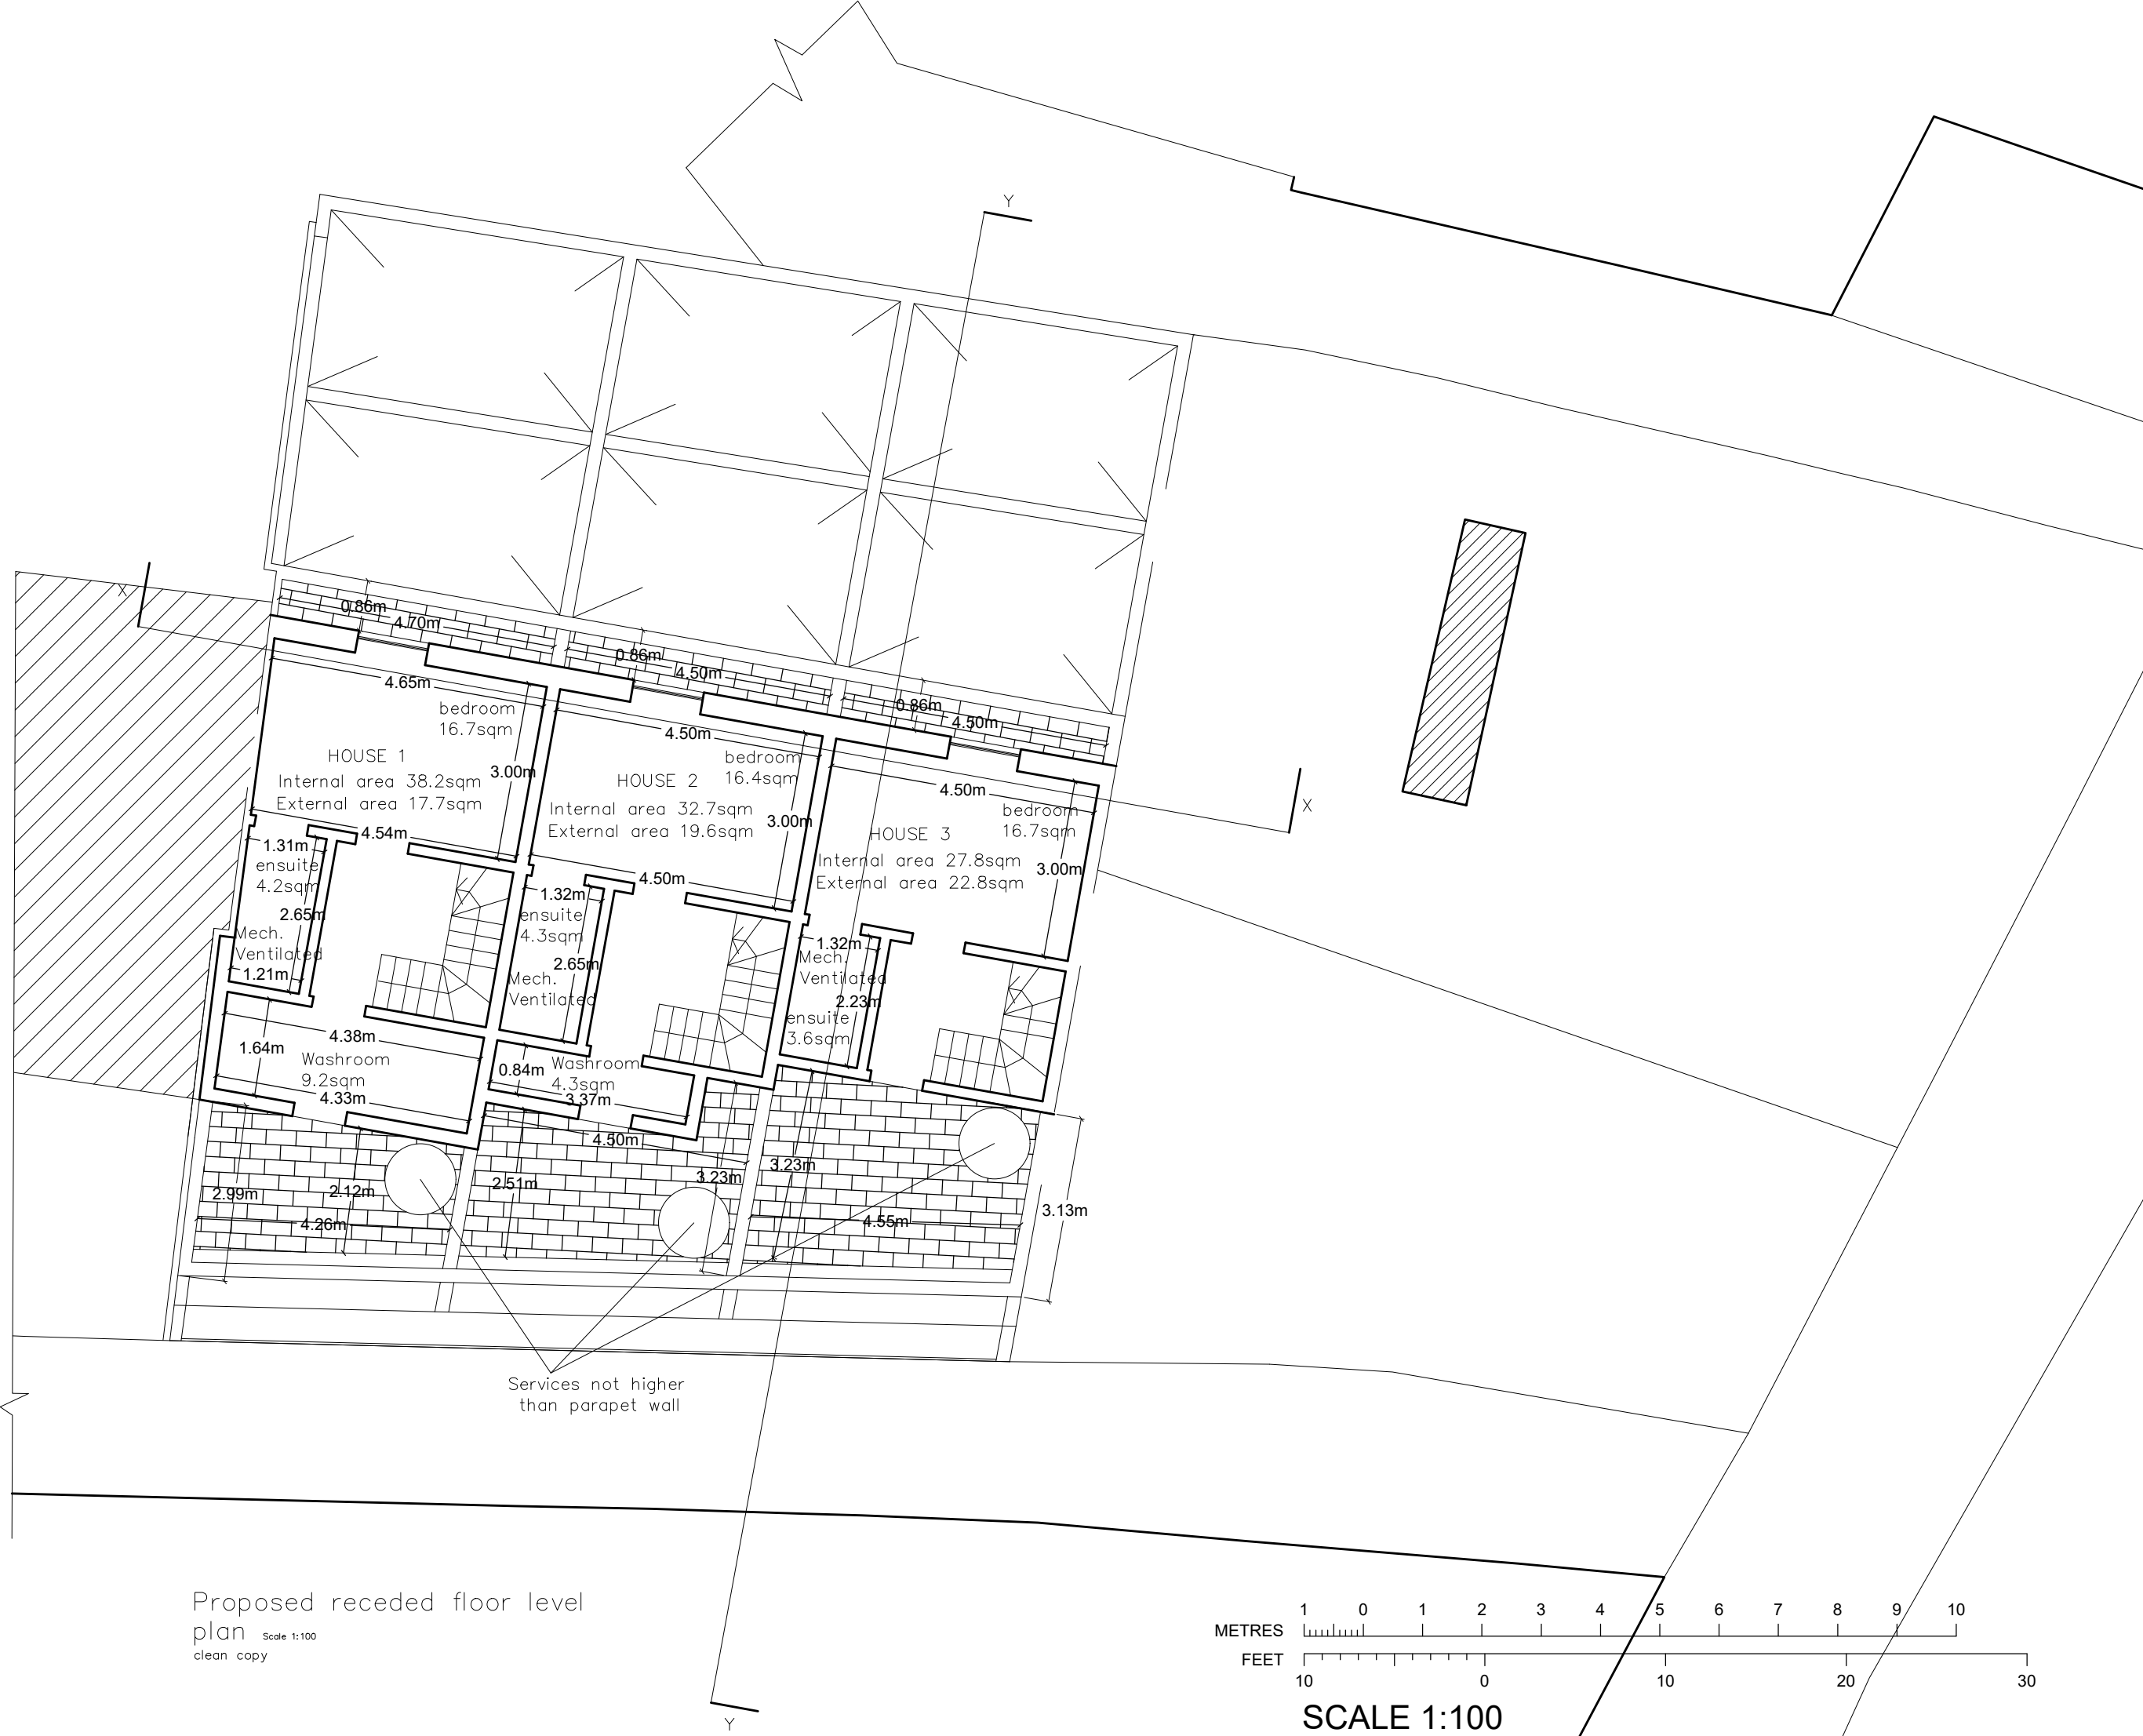

Proposed receded floor level
 plan Scale 1:100
 clean copy

